




Existing Site Scale: 1:100 100-Year Flood Plain

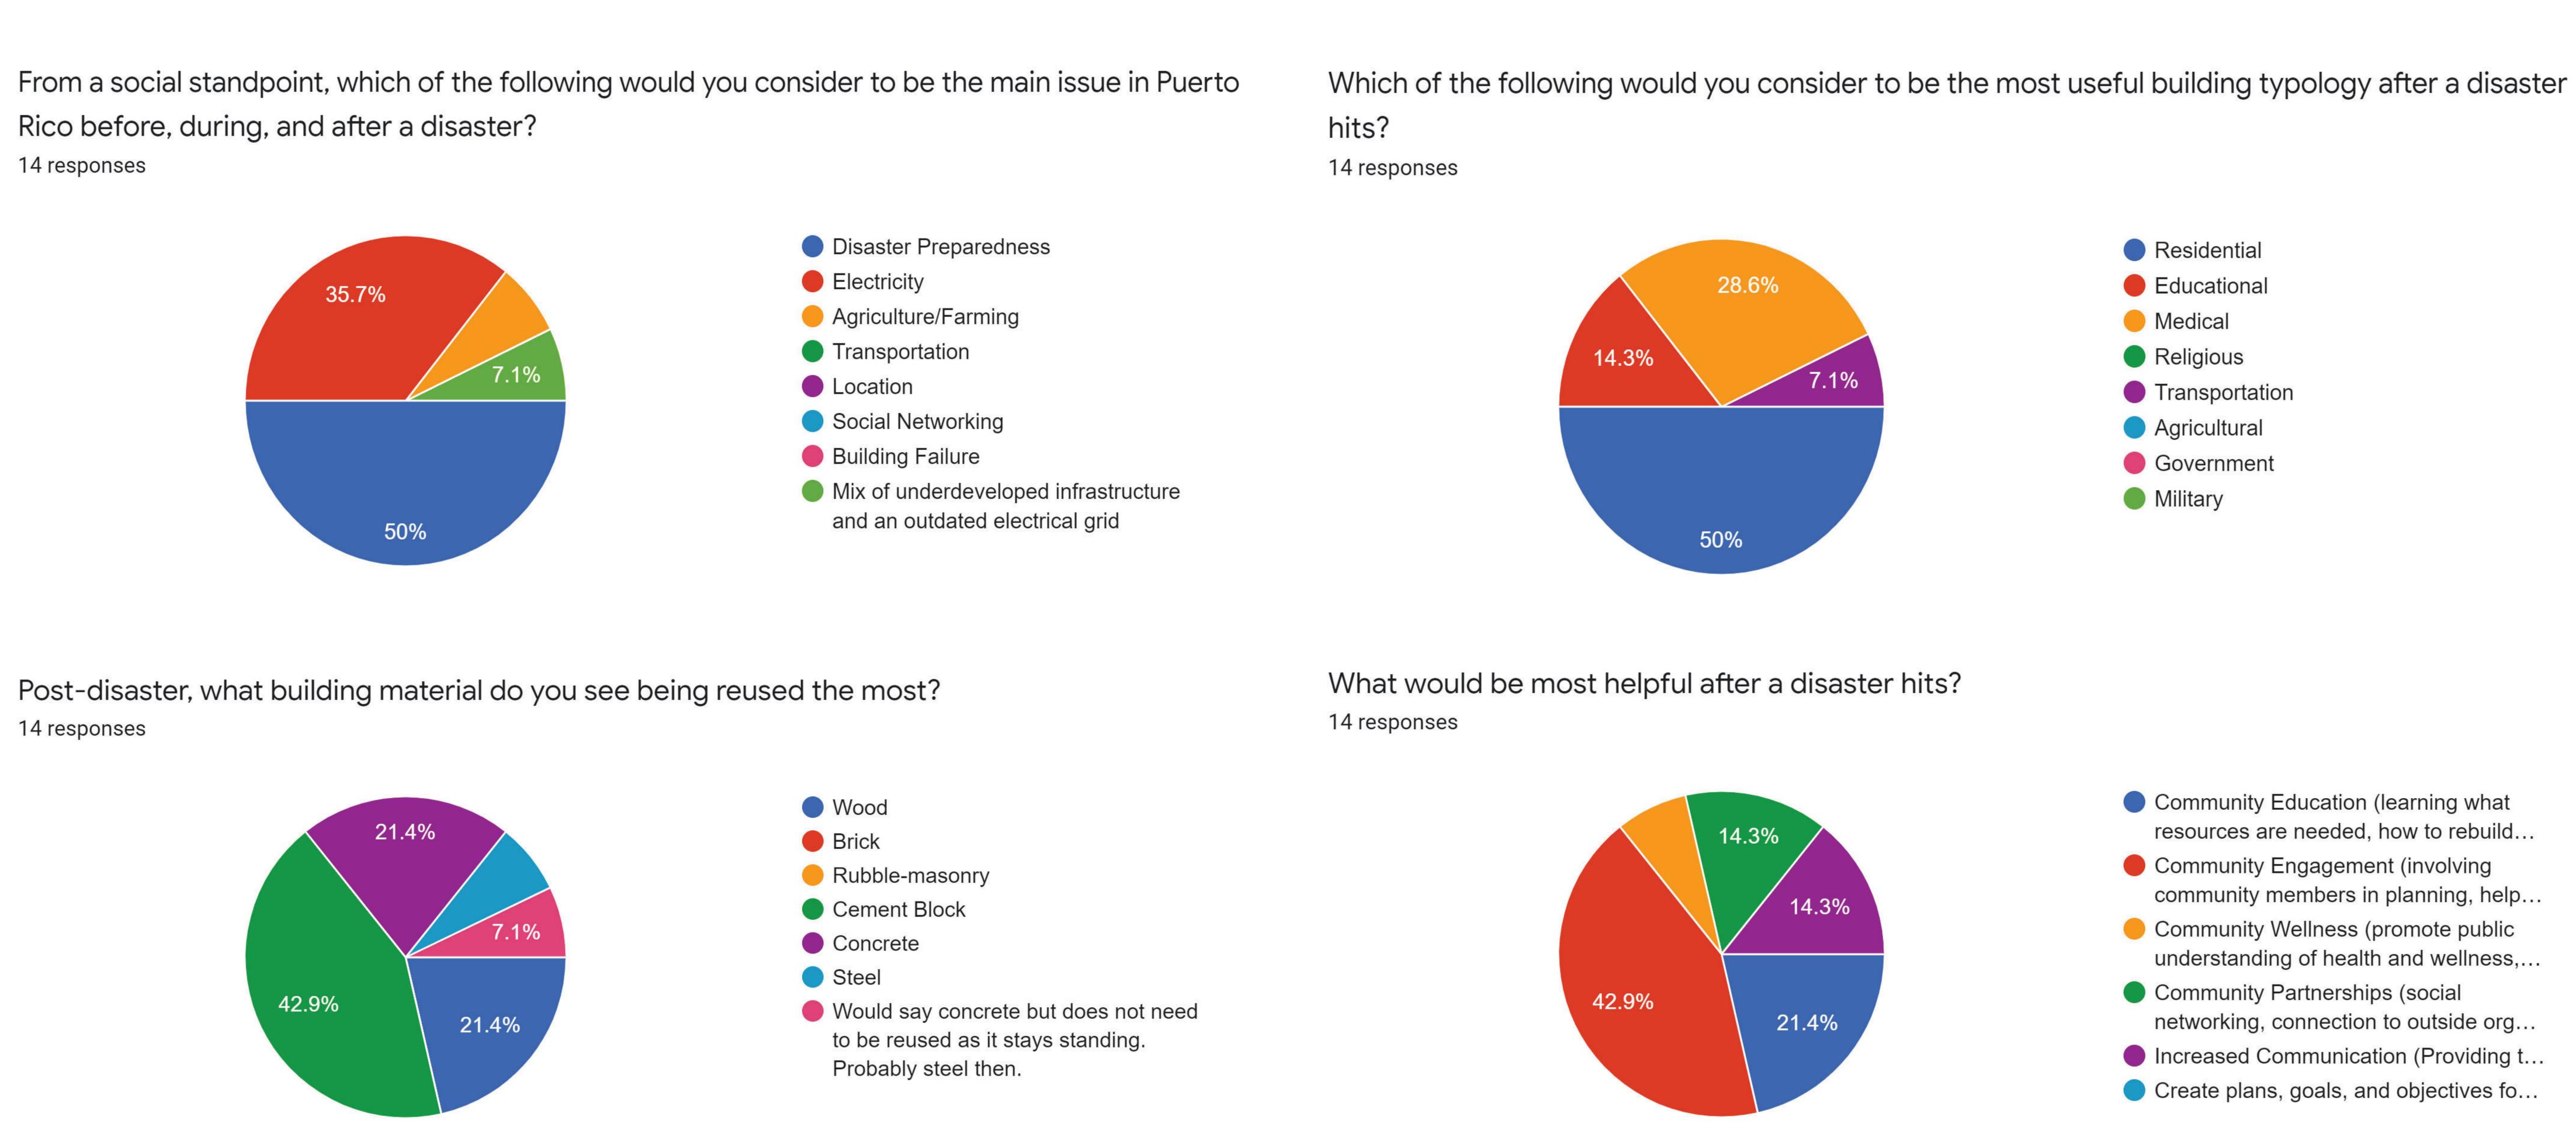


Survey Taken by Locals of Puerto Rico

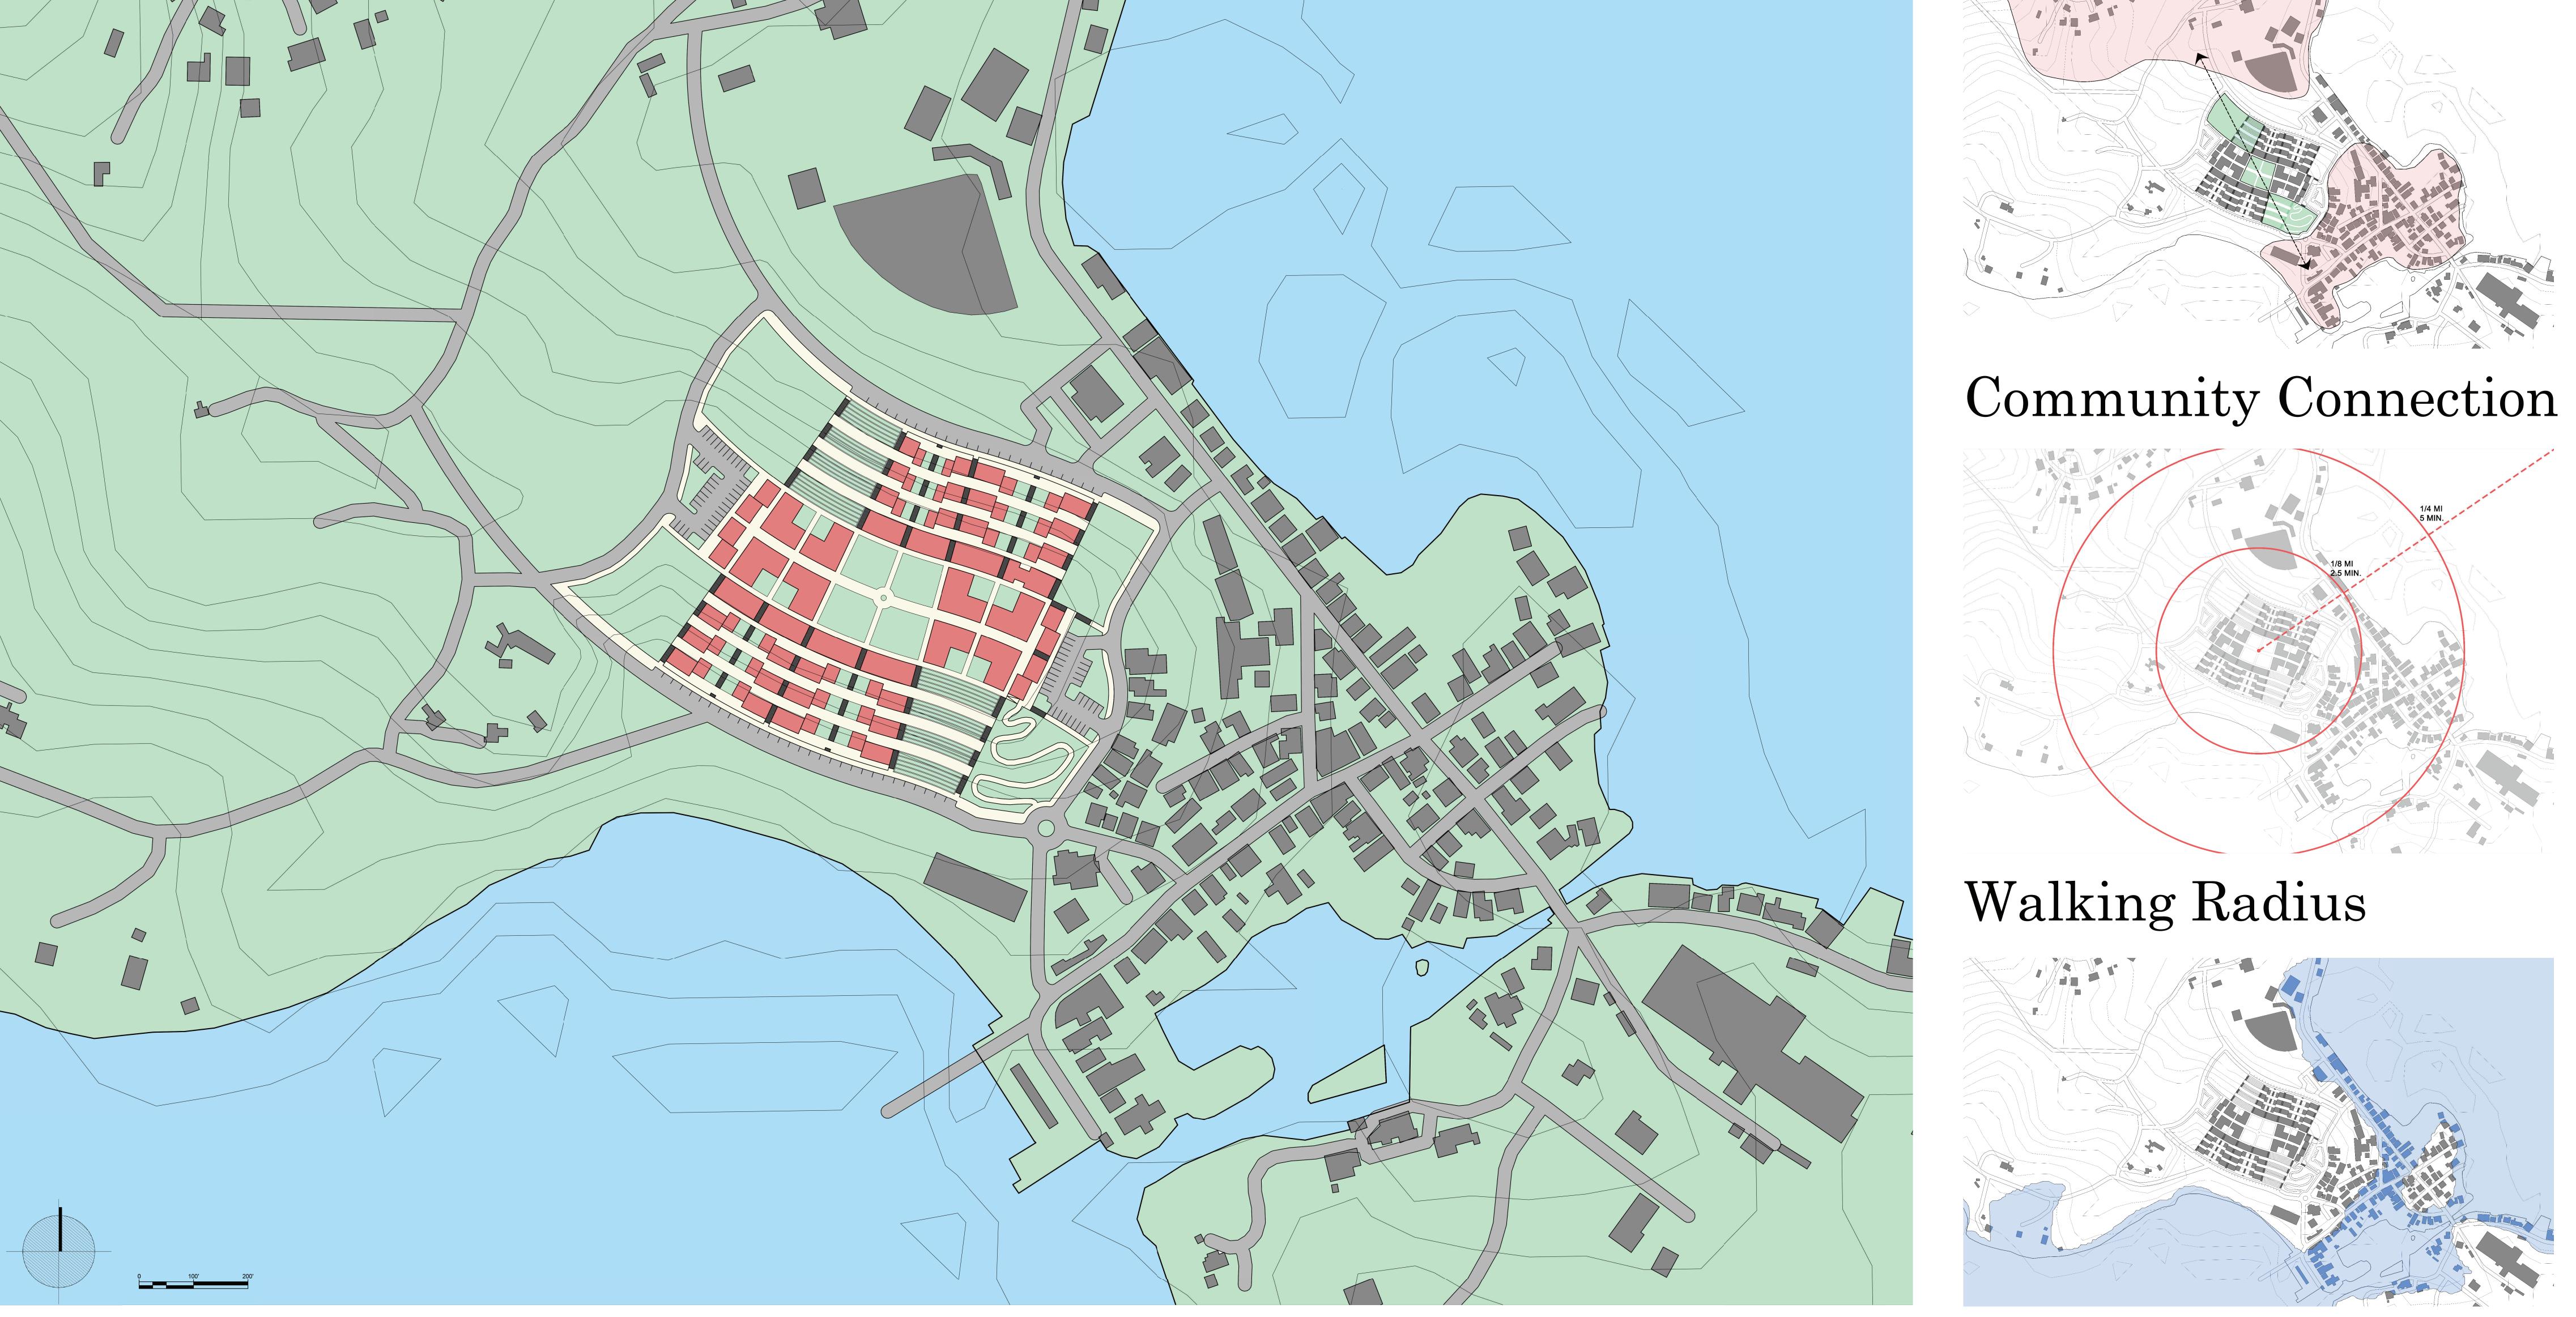

New Site Plan Scale: 1:100 100-Year Flood Plain

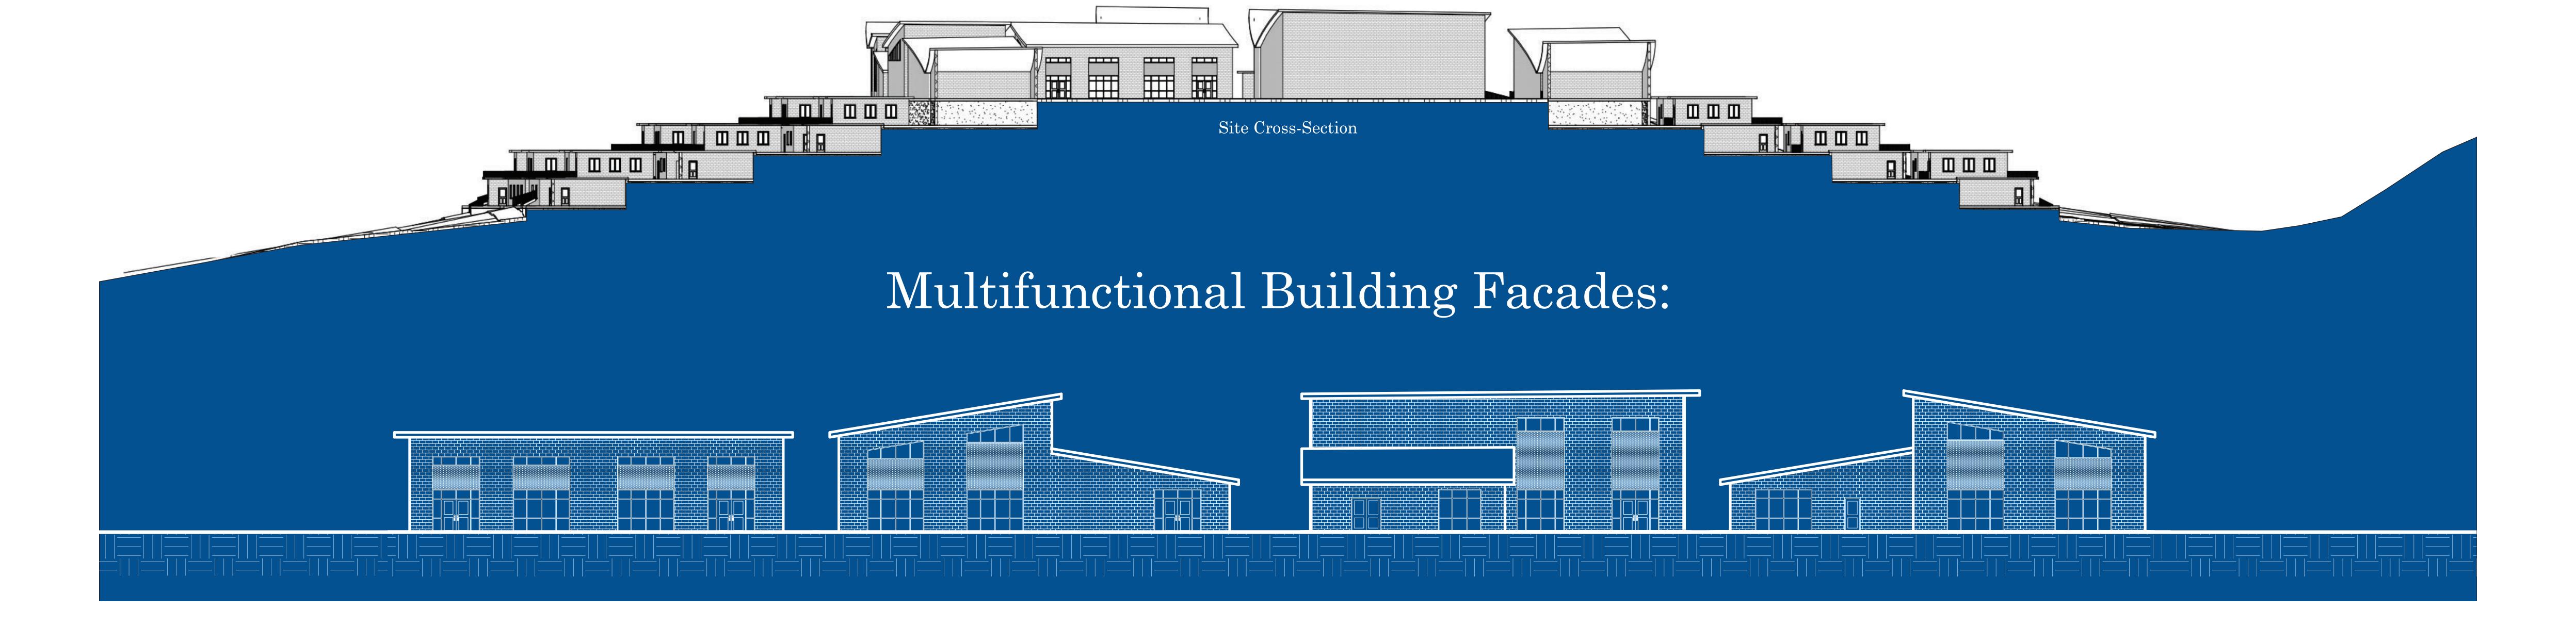

The Resilient Island: R

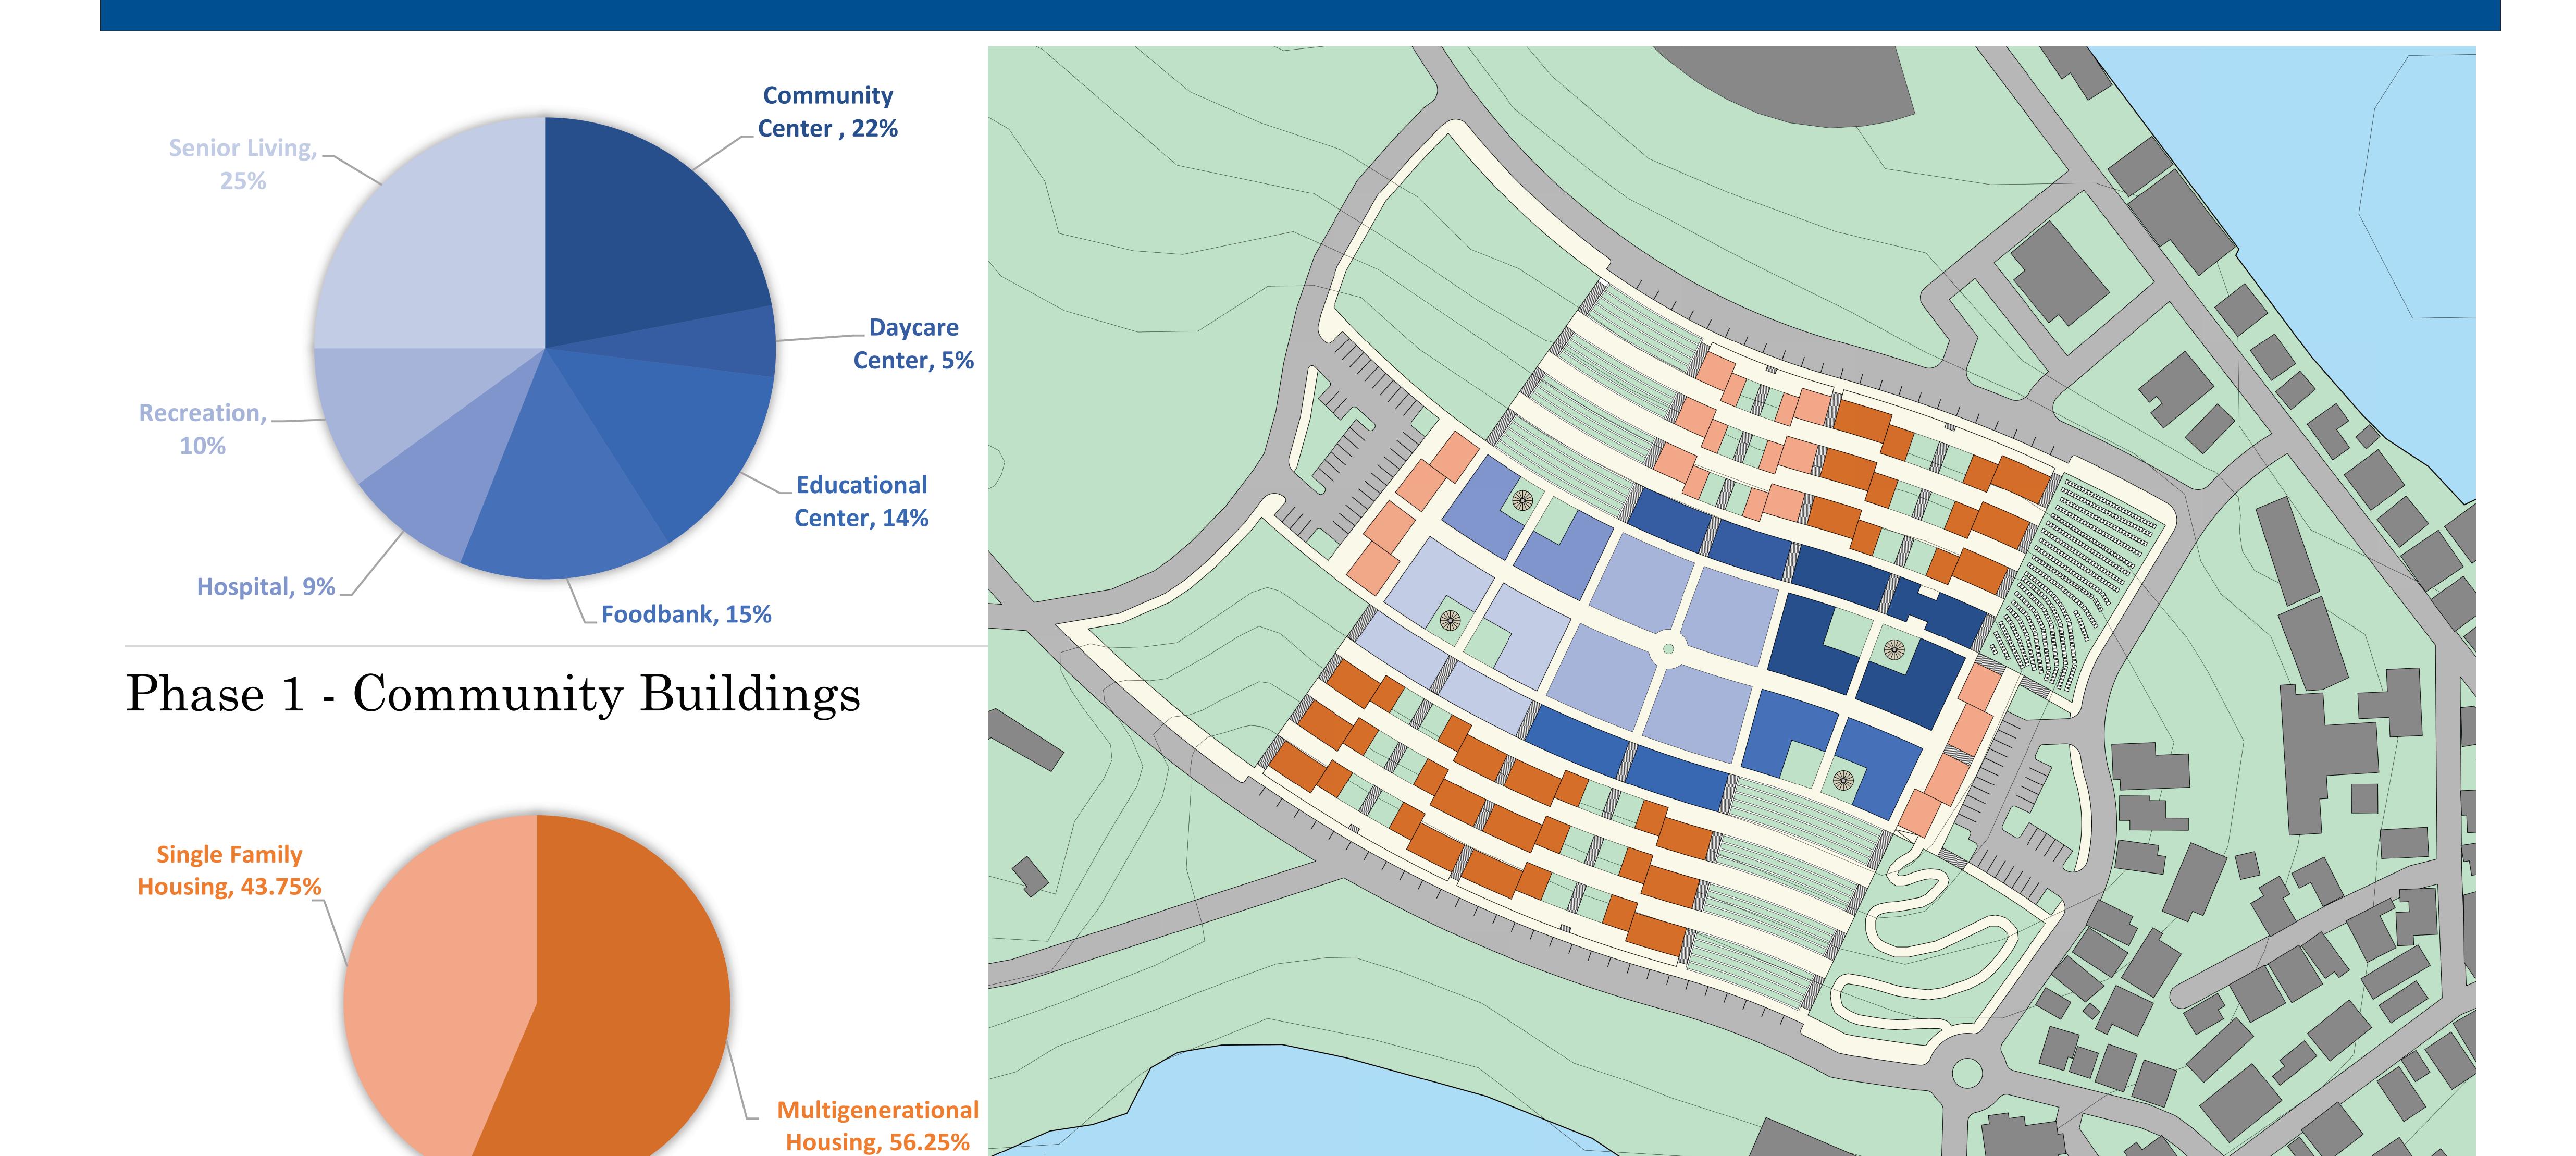

Site Plan Scale: 1:50 Phase 2 - Housing



View of Terracing



Singular Blocking of Site




Typical Section Cut of Block



Connection Back to Ferry




Public Green Space

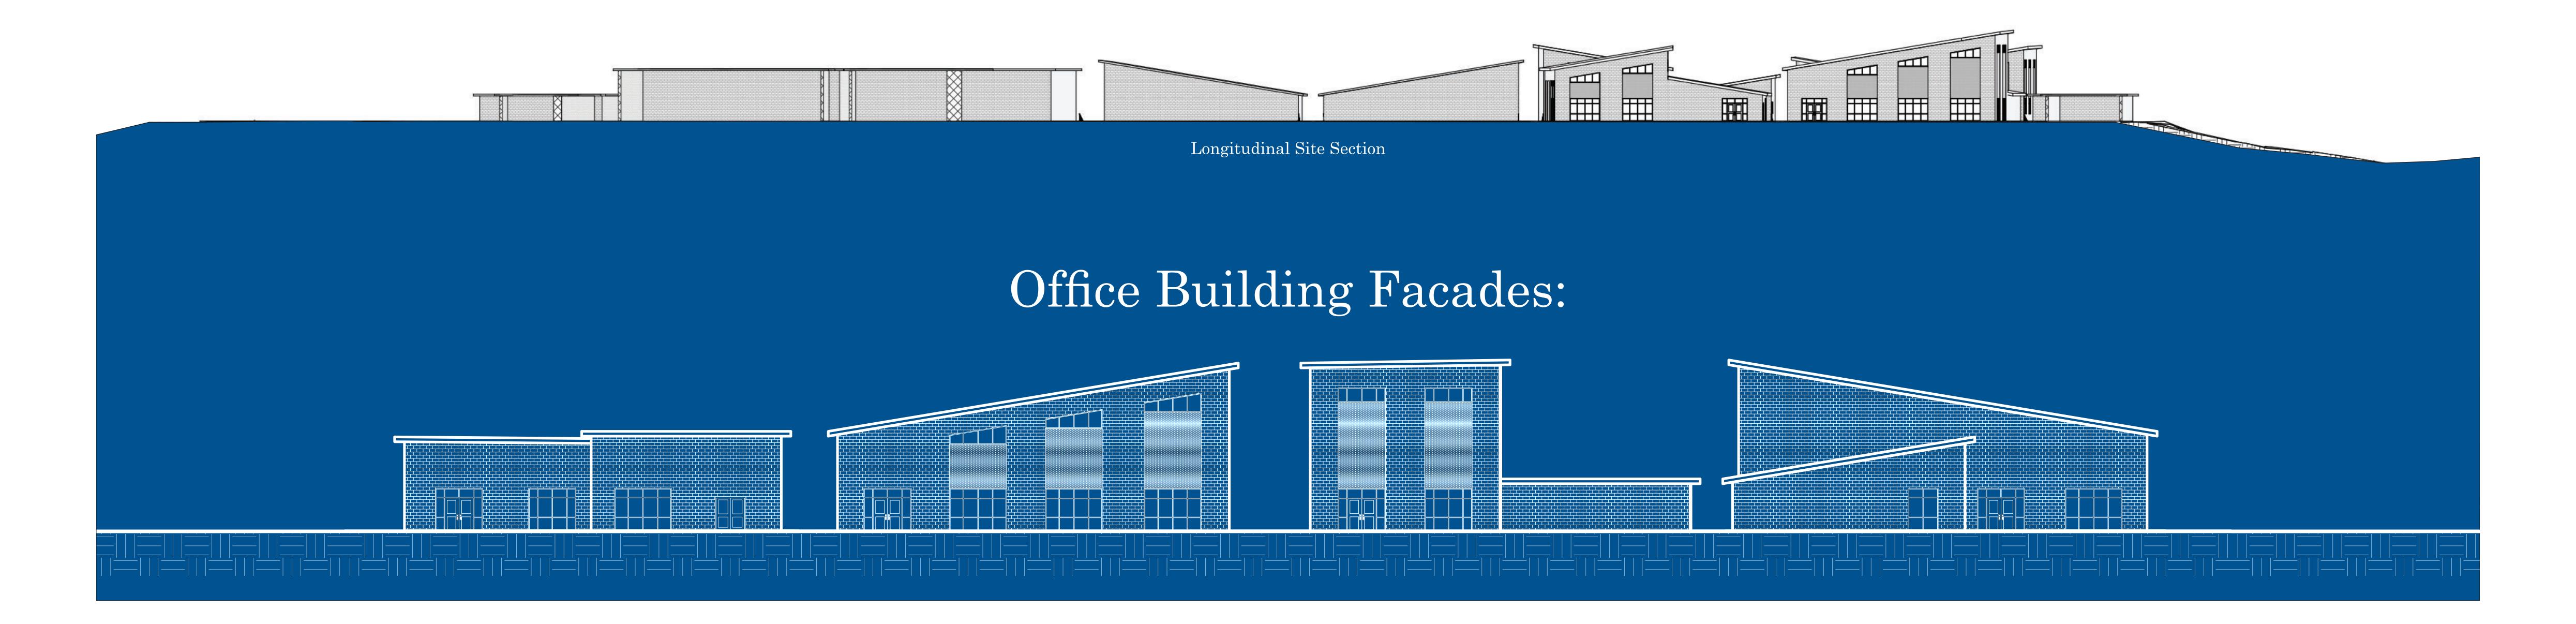

evitalizing a Broken Home



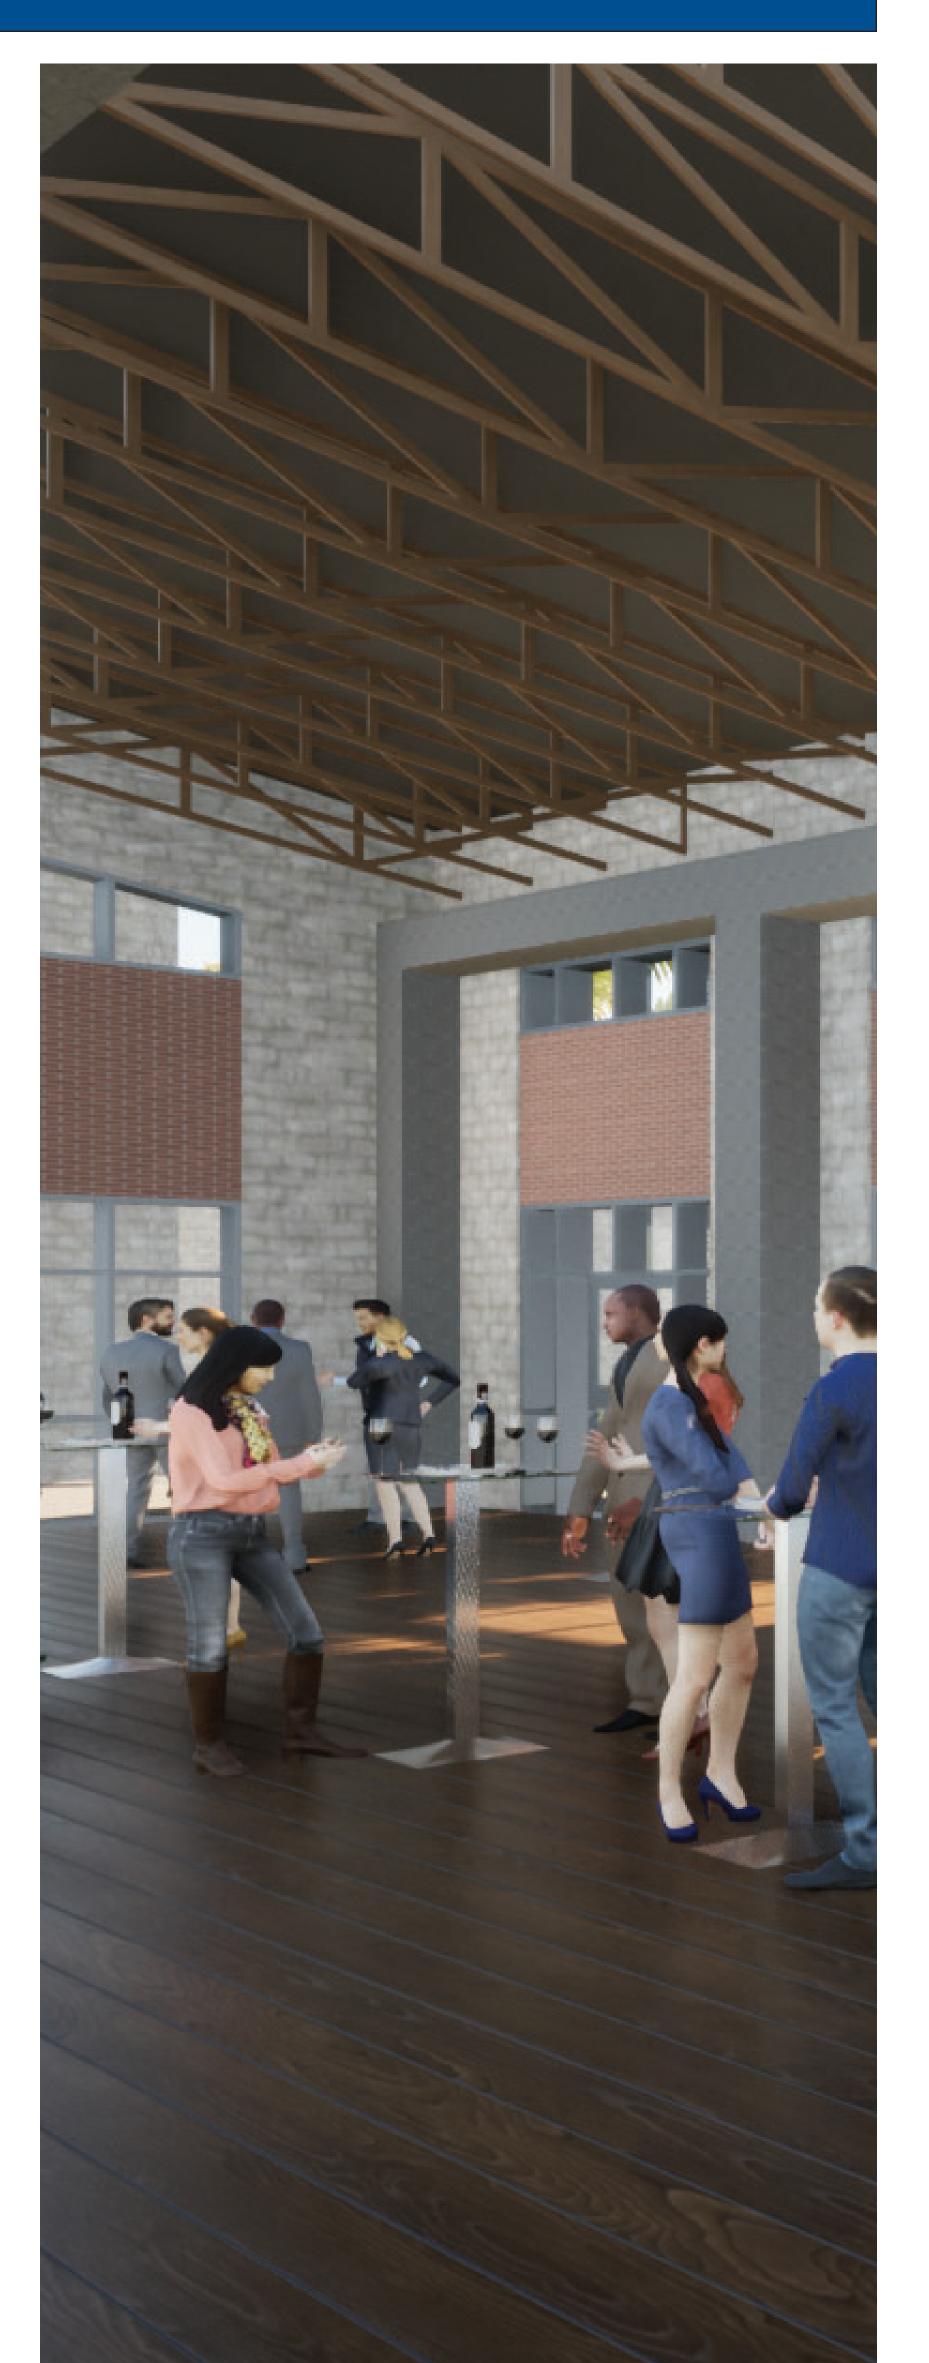

Aerial View of Site


Ground Floor Plan

Multifunctional Sp




Section Perspective Looking Toward Ocean



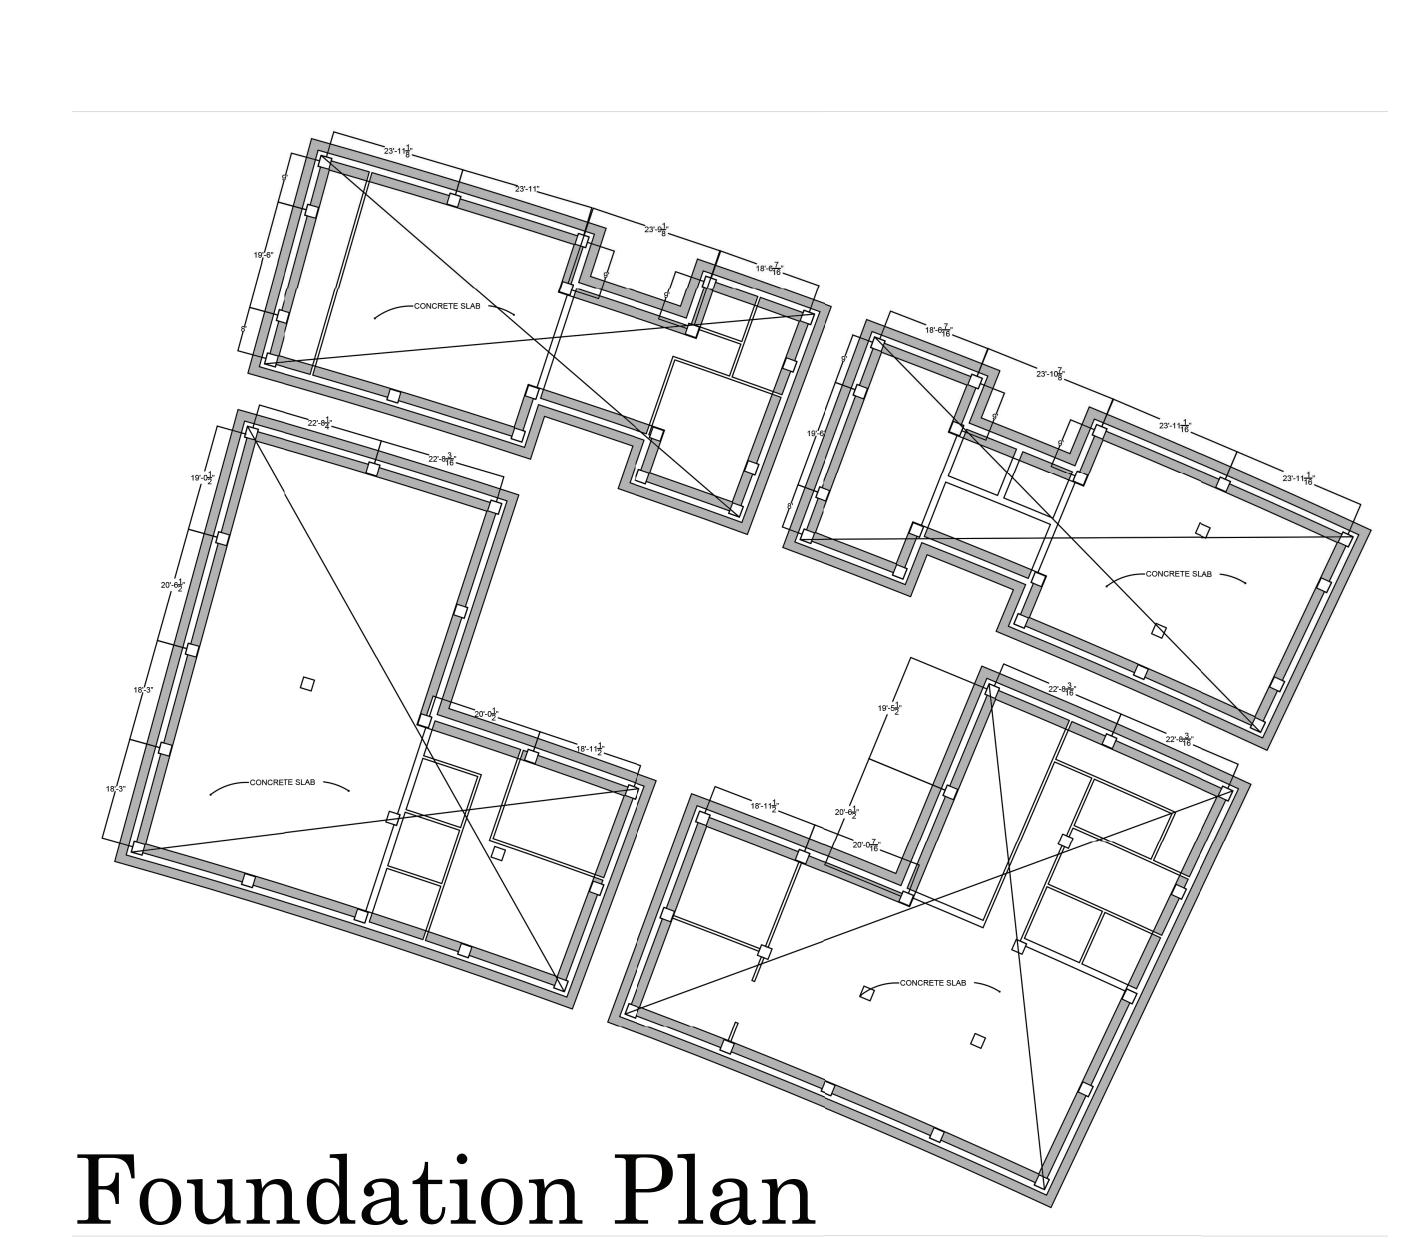

Scale: 1:10 Framing Plan



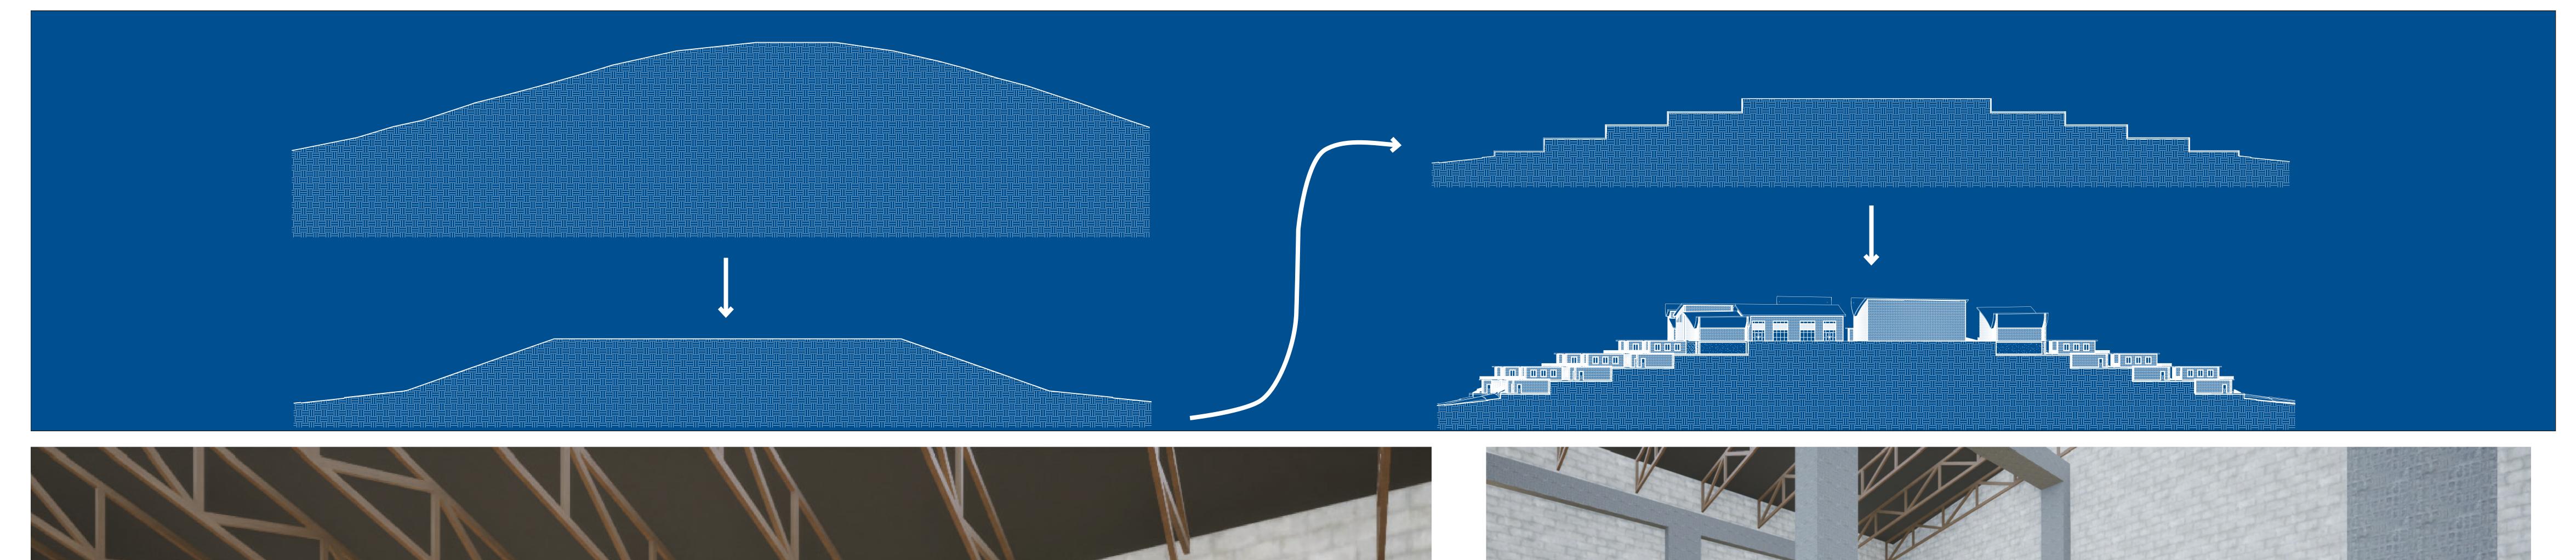





Office Space



ace Meeting Space



