LAKE

KITTAMAQUNDI

COLUMBIA

PROJECT: LAKE KITTAMAQUNDI WATERFRONT PLAZA - 04/20/2016

CLIENT: COLUMBIA ASSOCIATION

COLC. WAX.

CURRENT LAKE SETATION

DESIGNERS: MURRAY BOISSERY + CHRIS CHIMA

AIMS: OUR AIM WITH THIS PROJECT WAS TO ENHANCE THE SYNERGY AND CONNECTIVITY OF THIS SITE, WHILE INCREASING PERVIOUS SURFACES TO CATCH AND FILTER SITE RUNOFF BEFORE ENTERING THE LAKE. INCREASING THE SEAT-ING FOR EVENT SPACES/ SOCIAL GATHERINGS WAS ALSO A CRITICAL ASPECT OF THE DESIGN. WE USED A GEOMETRIC SITE LAYOUT TO CARRY OUT OUR CONCEPT THAT THIS LAKEFRONT PLAZA WOULD BE A SPACE A STRONG SENSE OF ENCLOSURE IS CRE \* TO REFLECT + CONNECT.








IN OR OUT OF THE PLAZA.

SCHEMES OF PERENNIALS AND LARGE TREES.


Site Area (acres)

Ignore Consecutive Wet Days

Wet Day Threshold (inches) 0.10

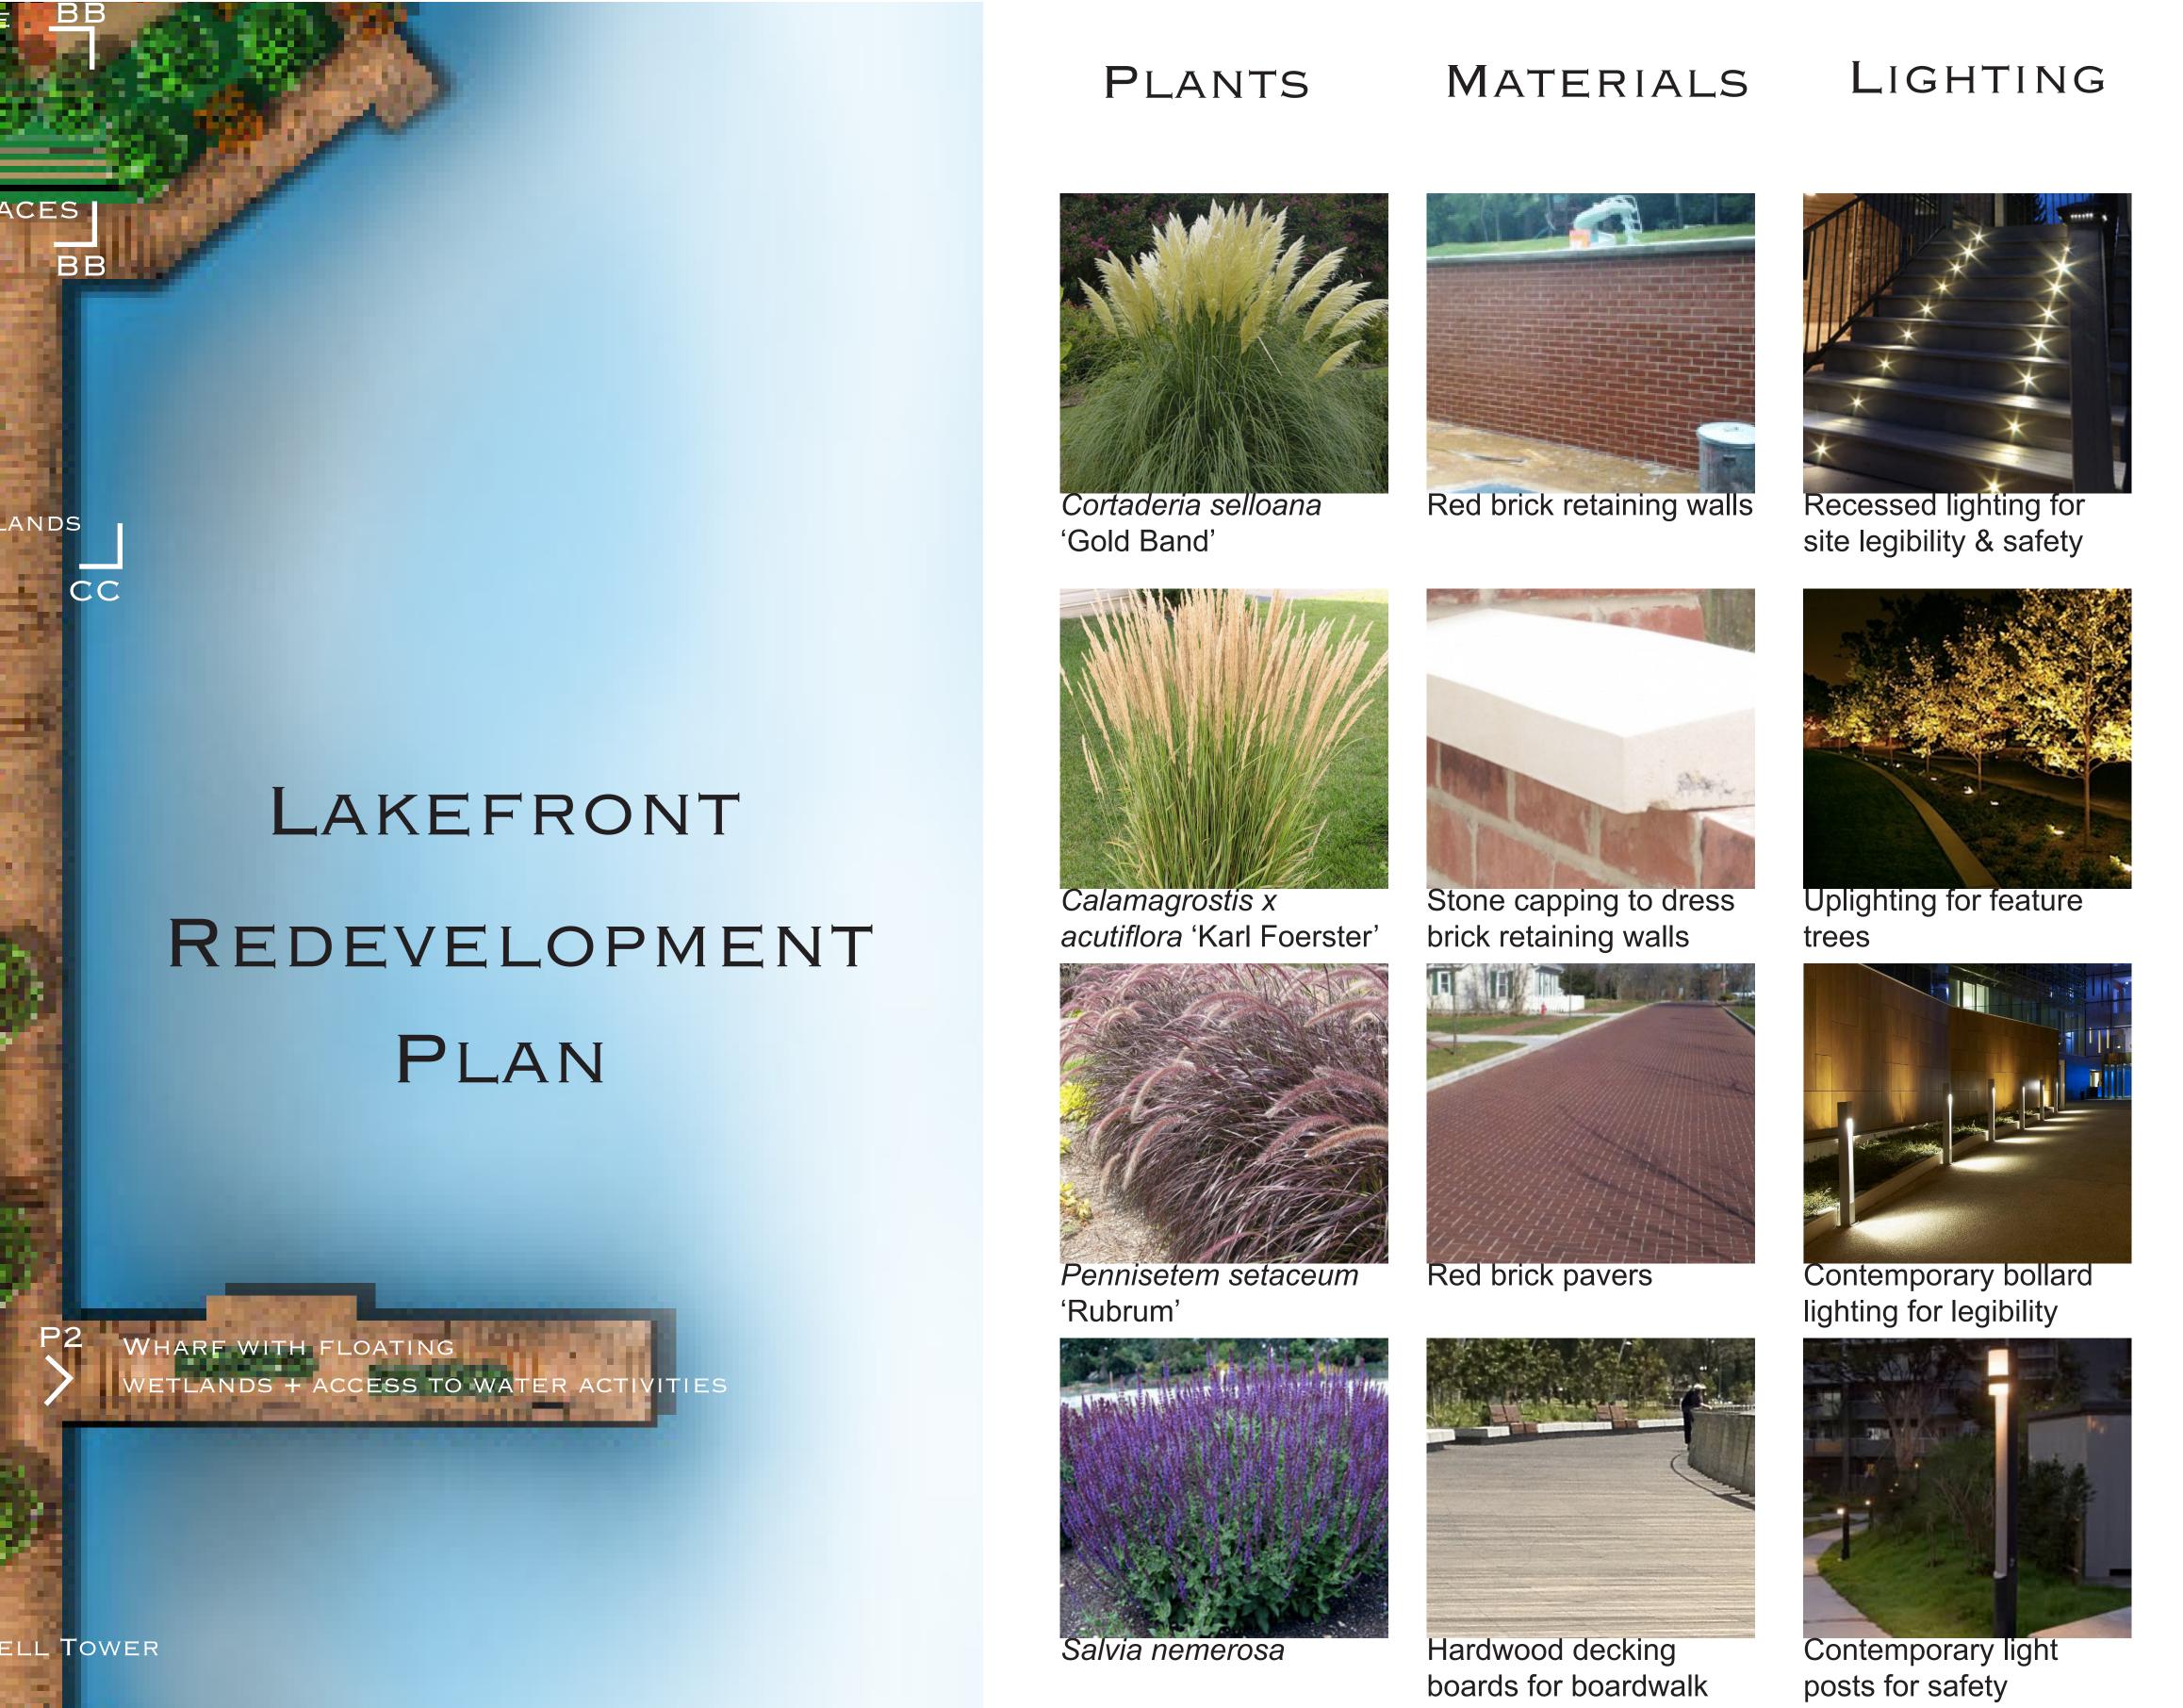

PERSPECTIVE 2: FLOATING WETLANDS + WATER ACTIVITIES + NIGHT ACTIVATION

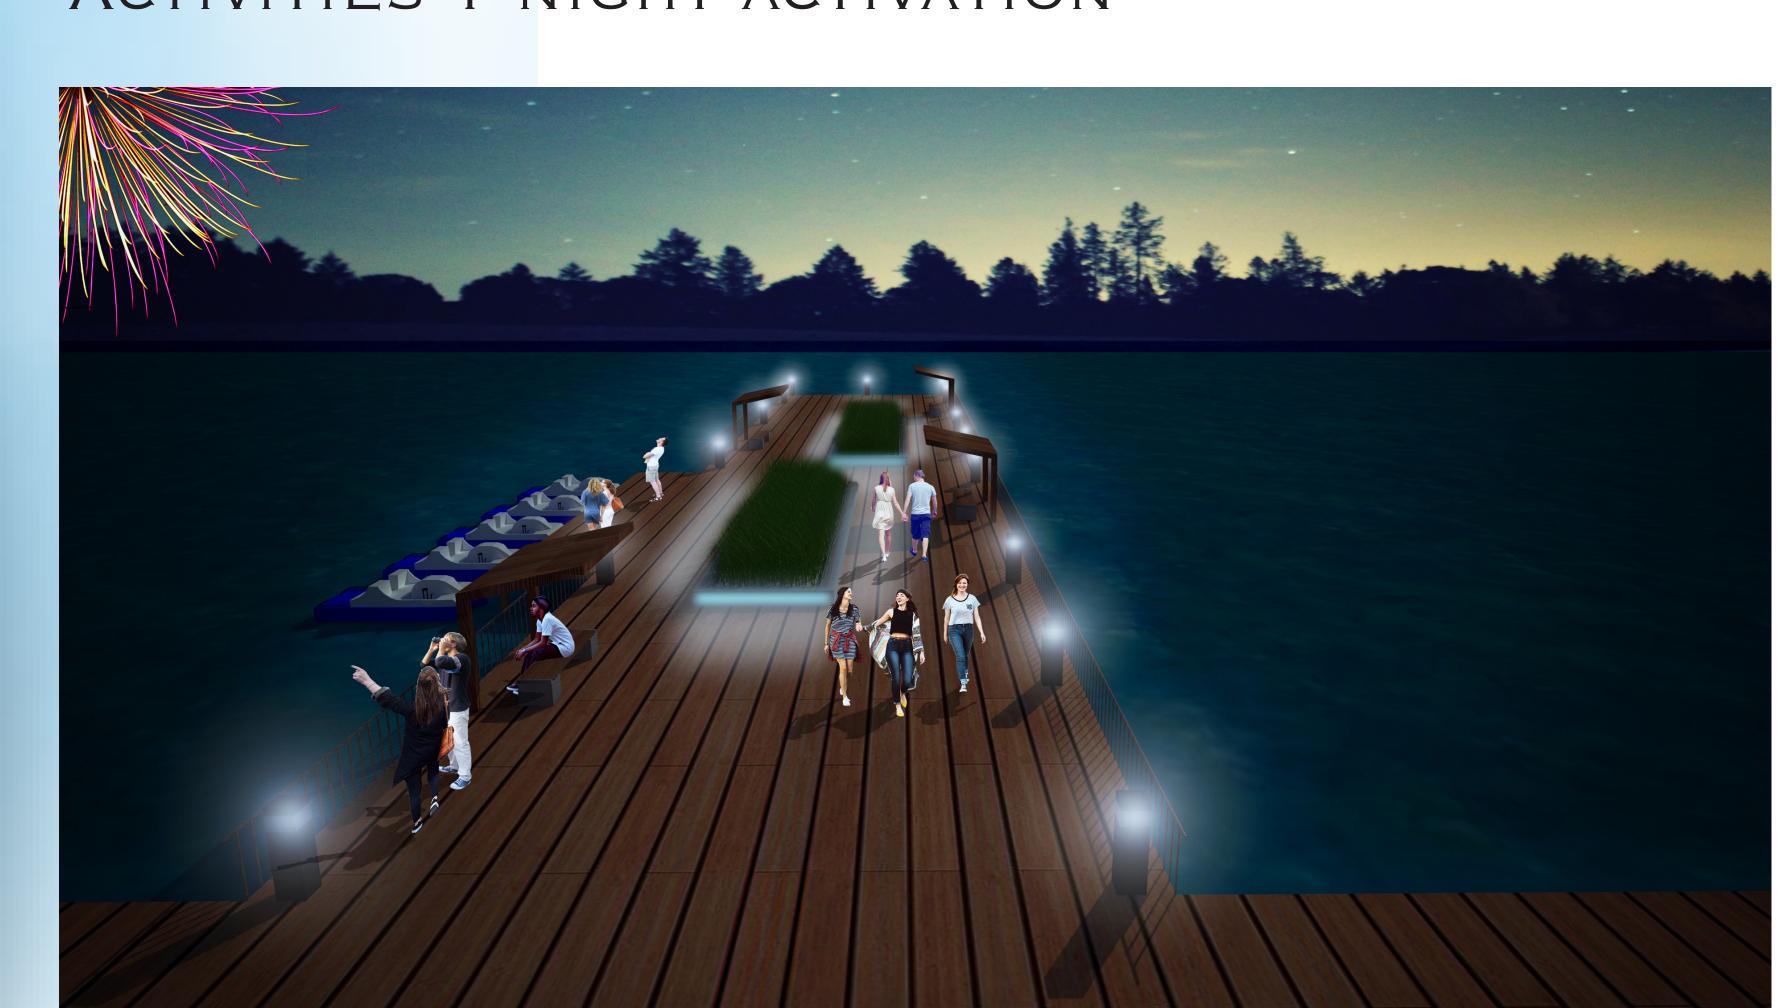





PERSPECTIVE 3: UPPER LEVEL OVERLOOKING REFLECTION POND AND BELL TOWER