



# Sustainability Through Adaptation

Reimagining Existing Spaces with Mass Timber Construction

By Amber Robbs

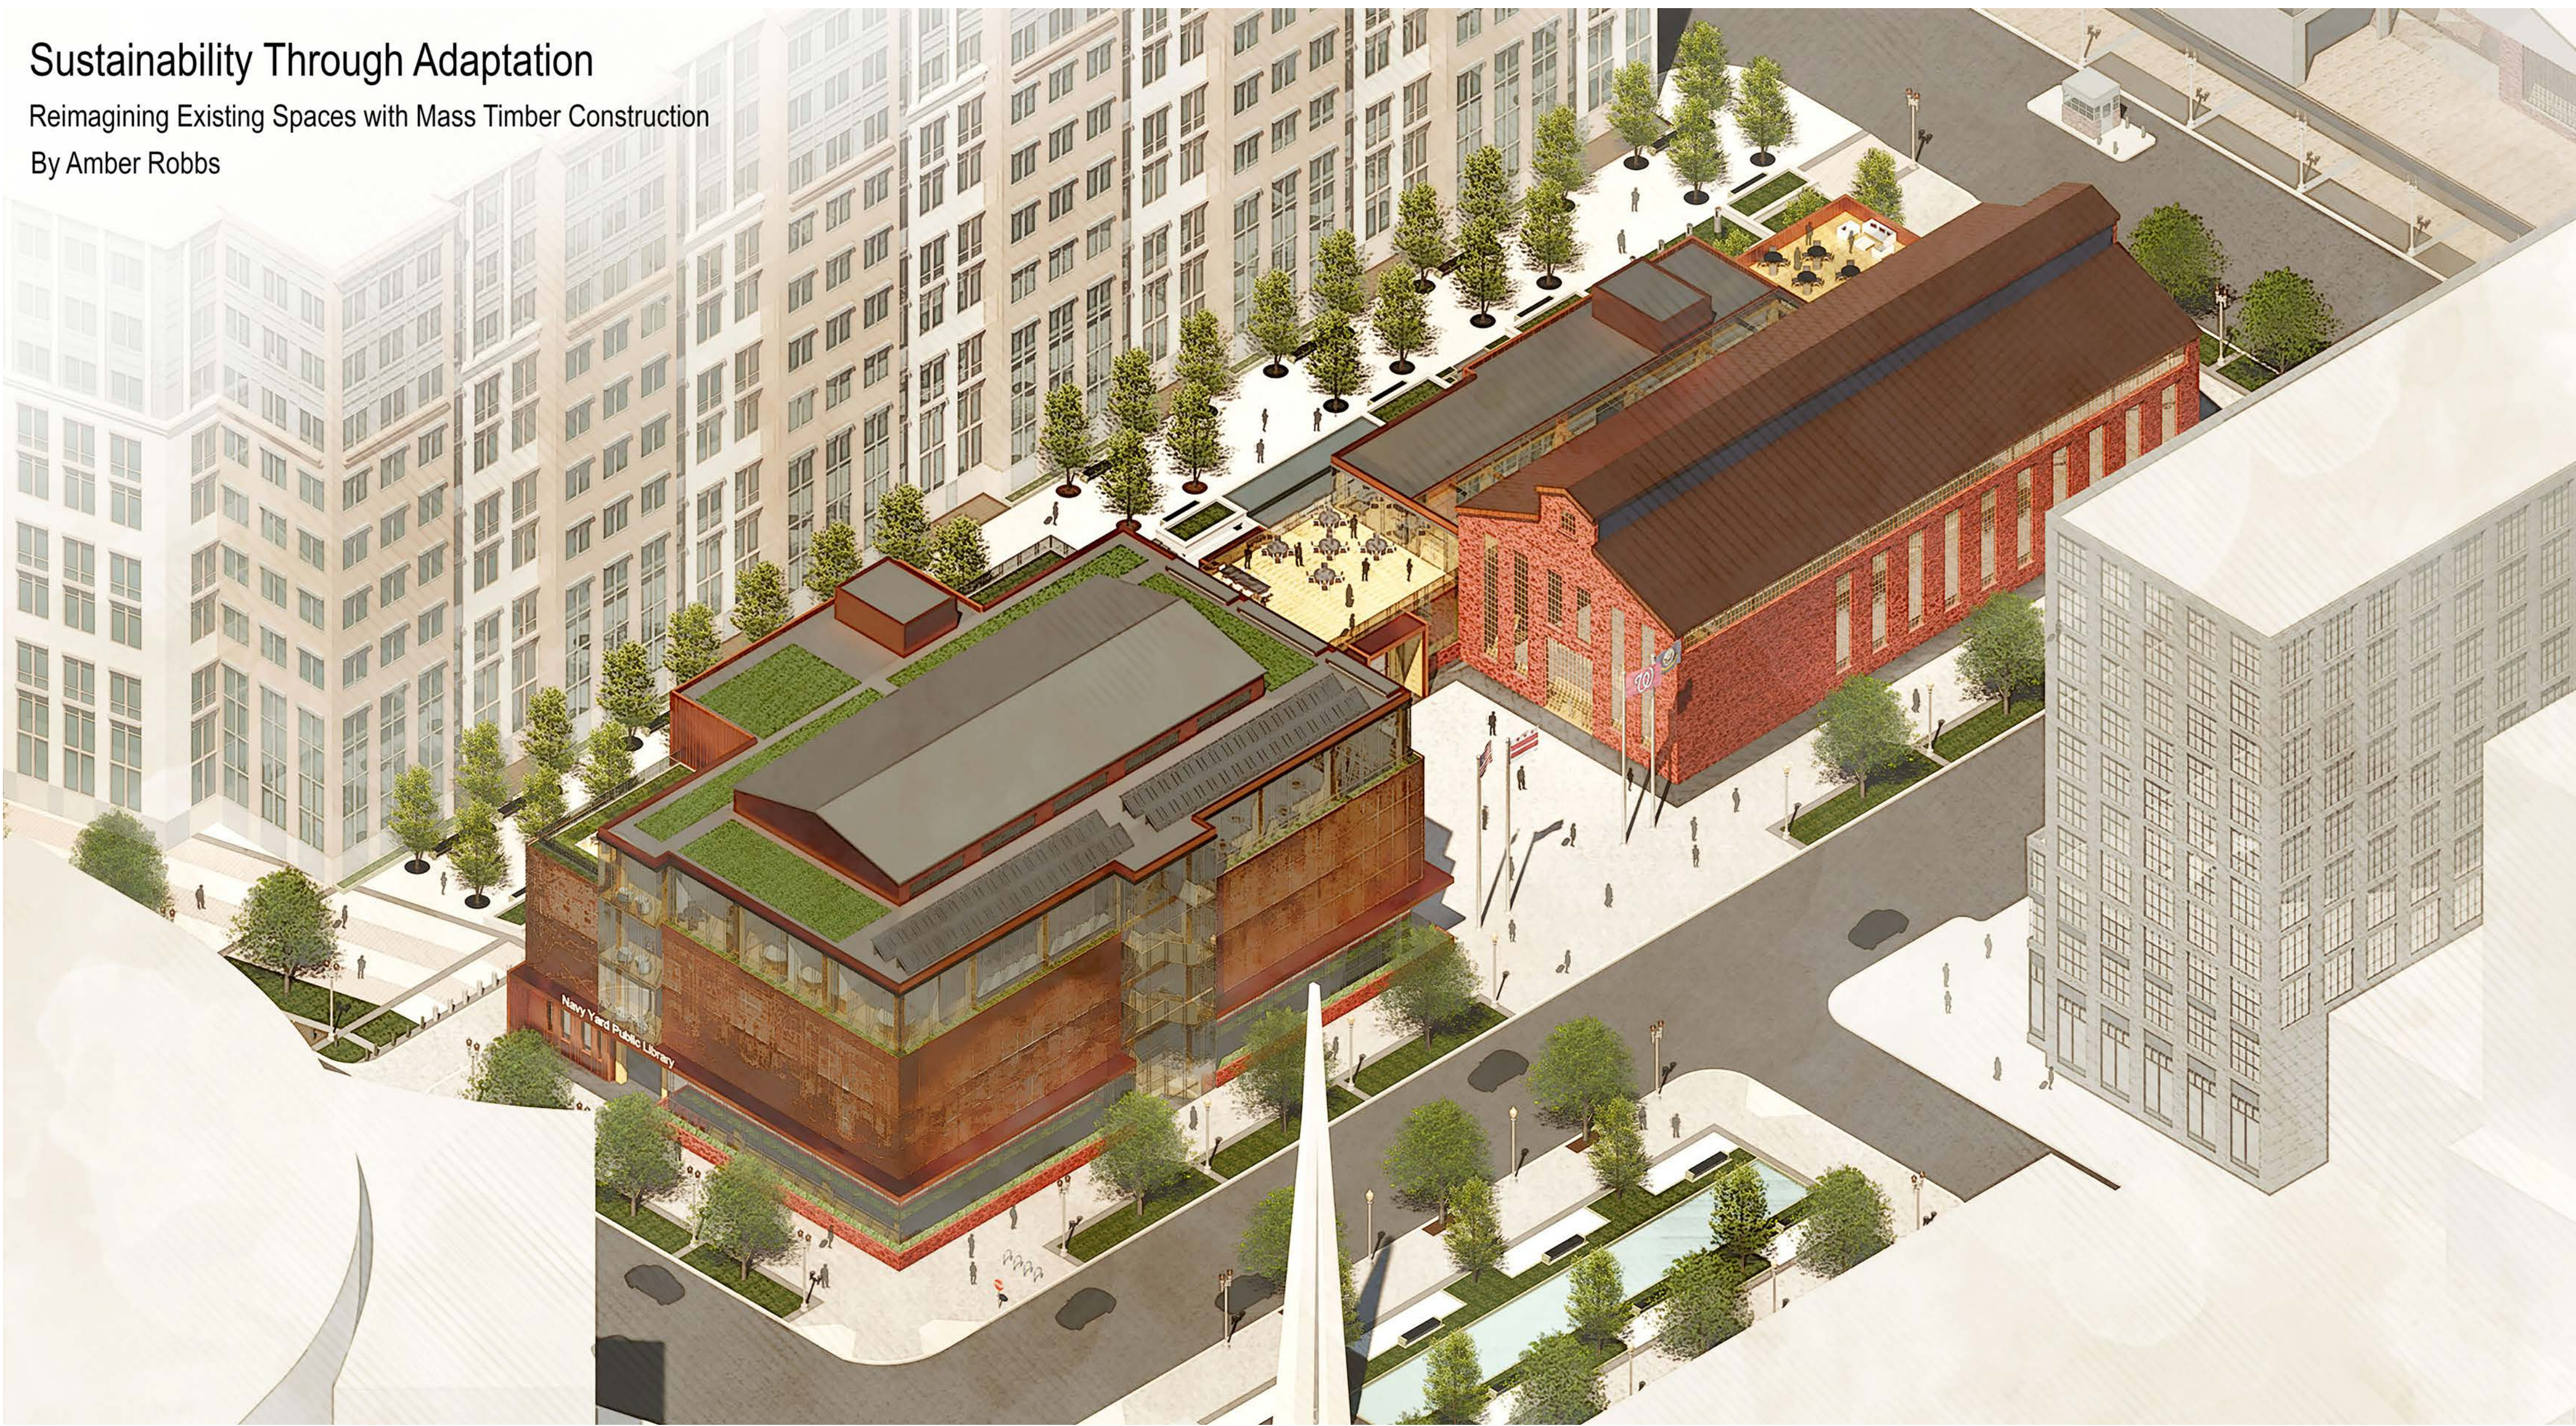


South West Axon

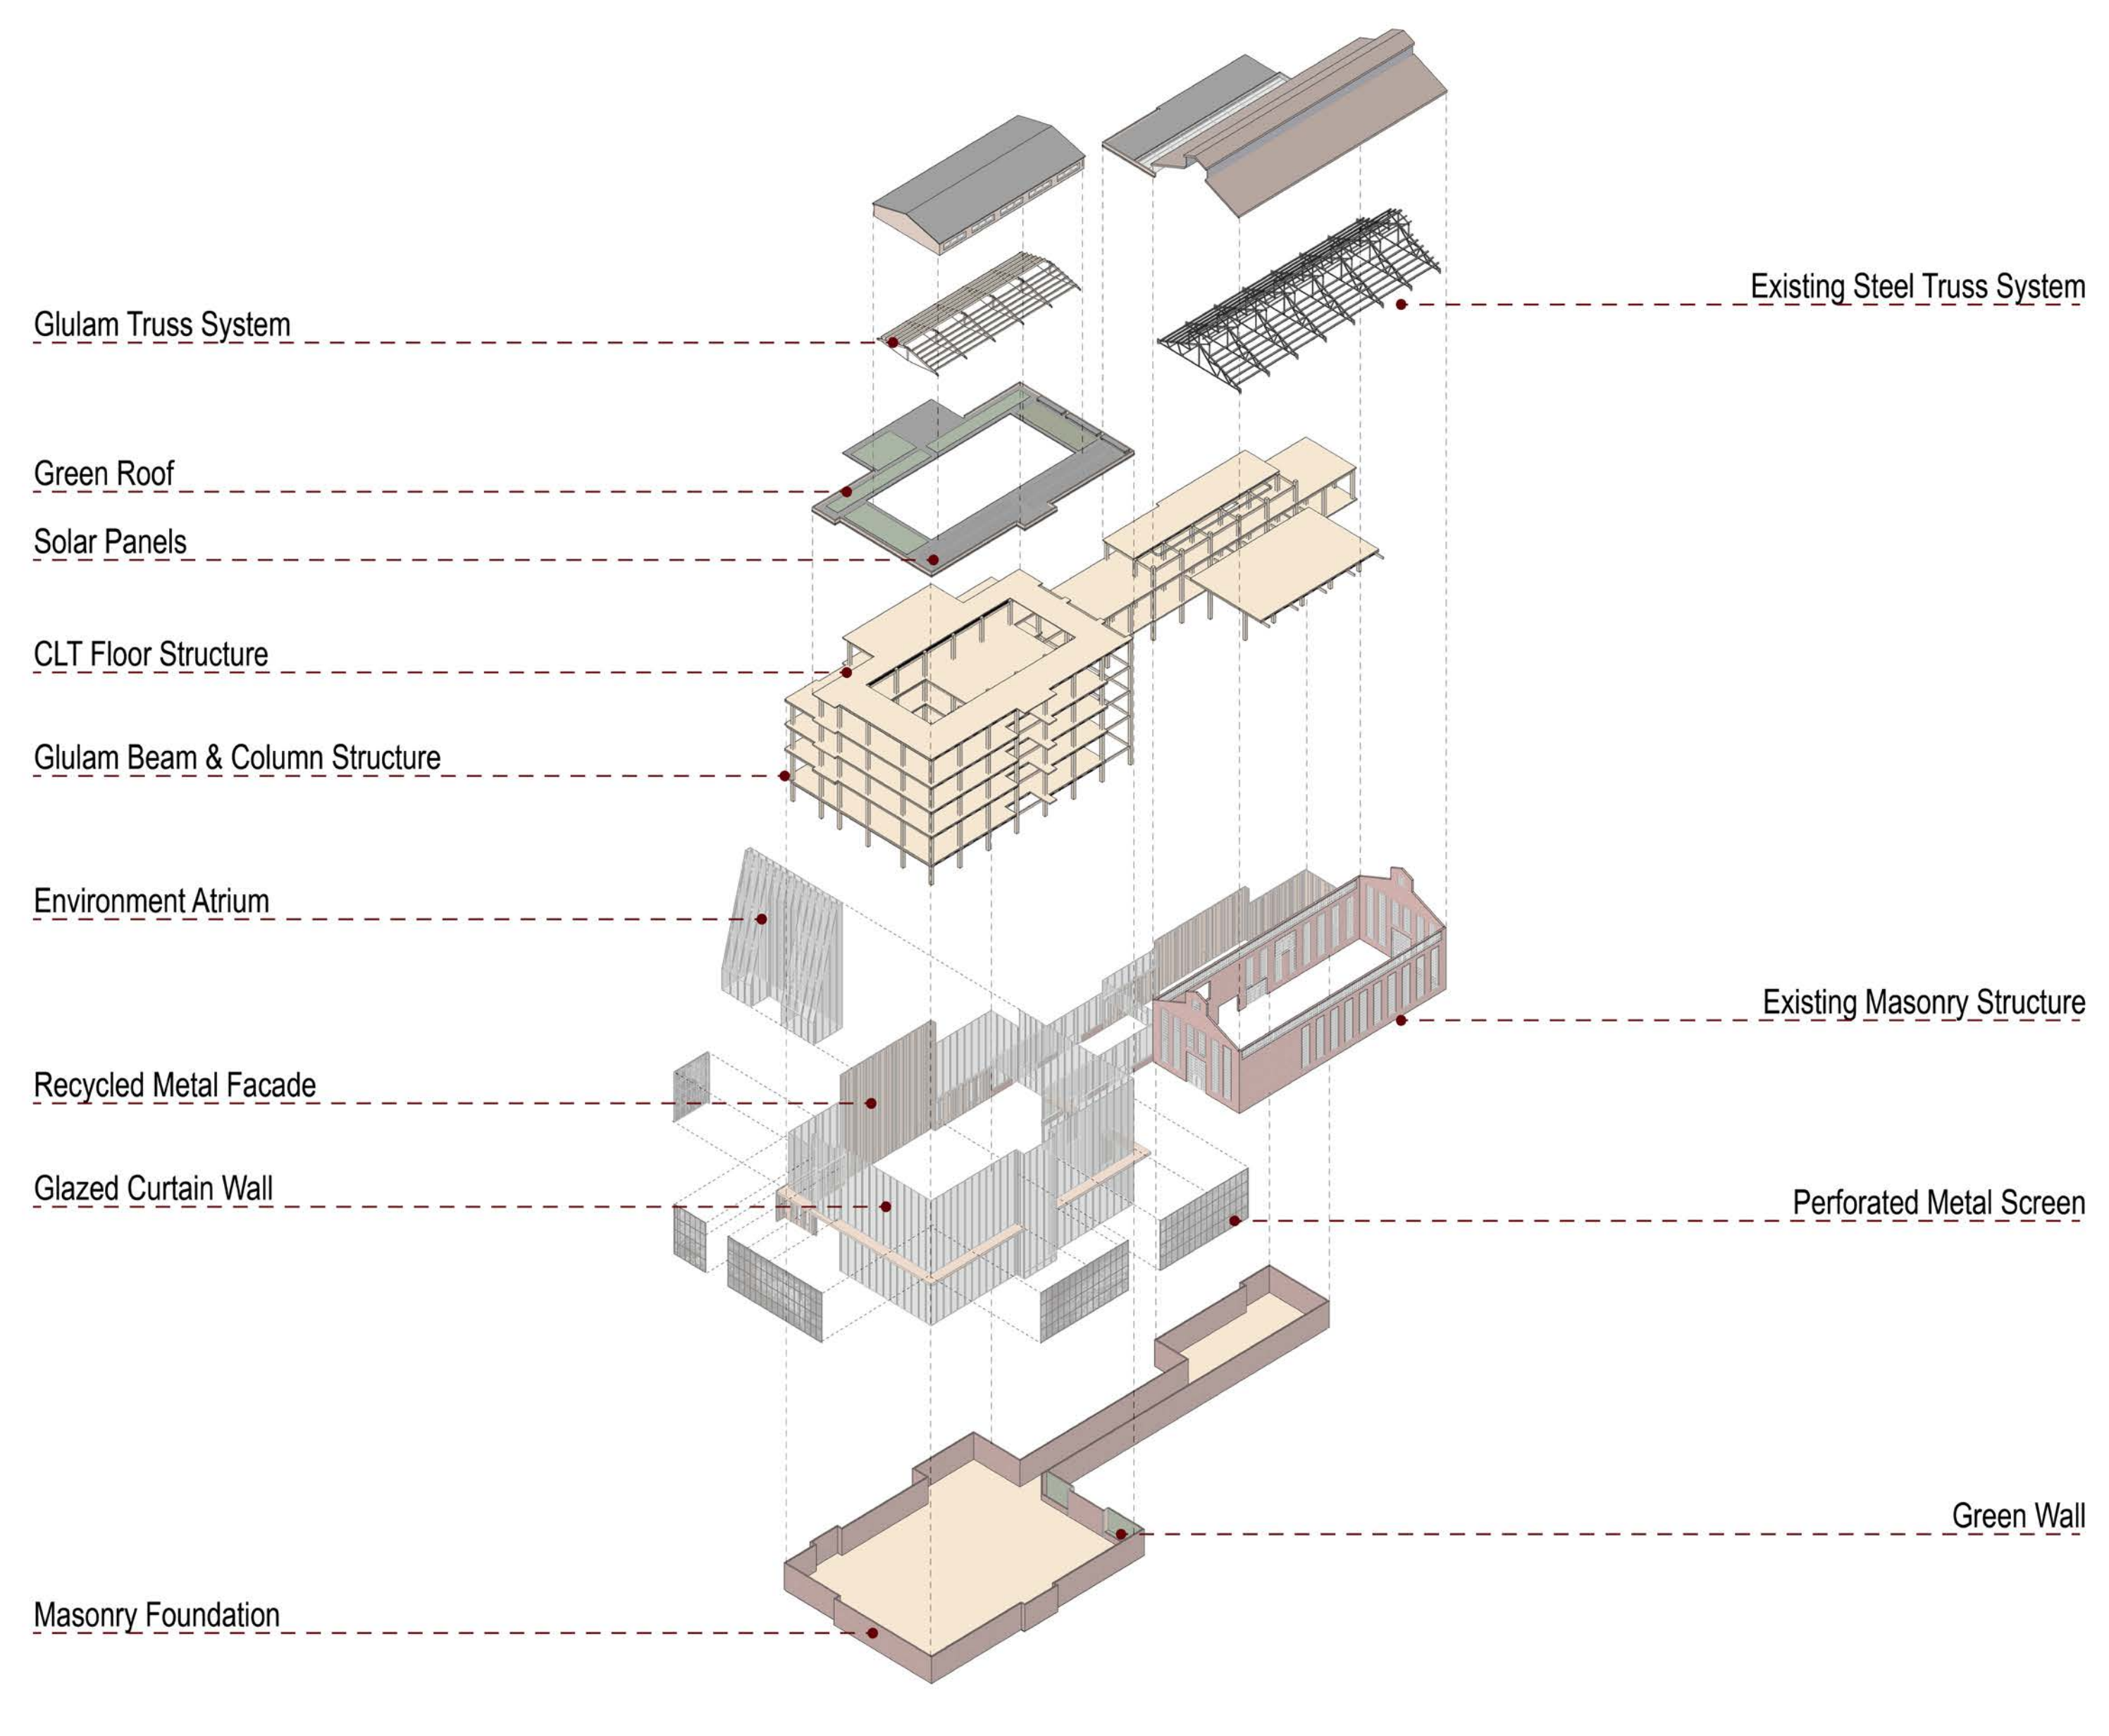

Exploded Axon




Existing Plaza

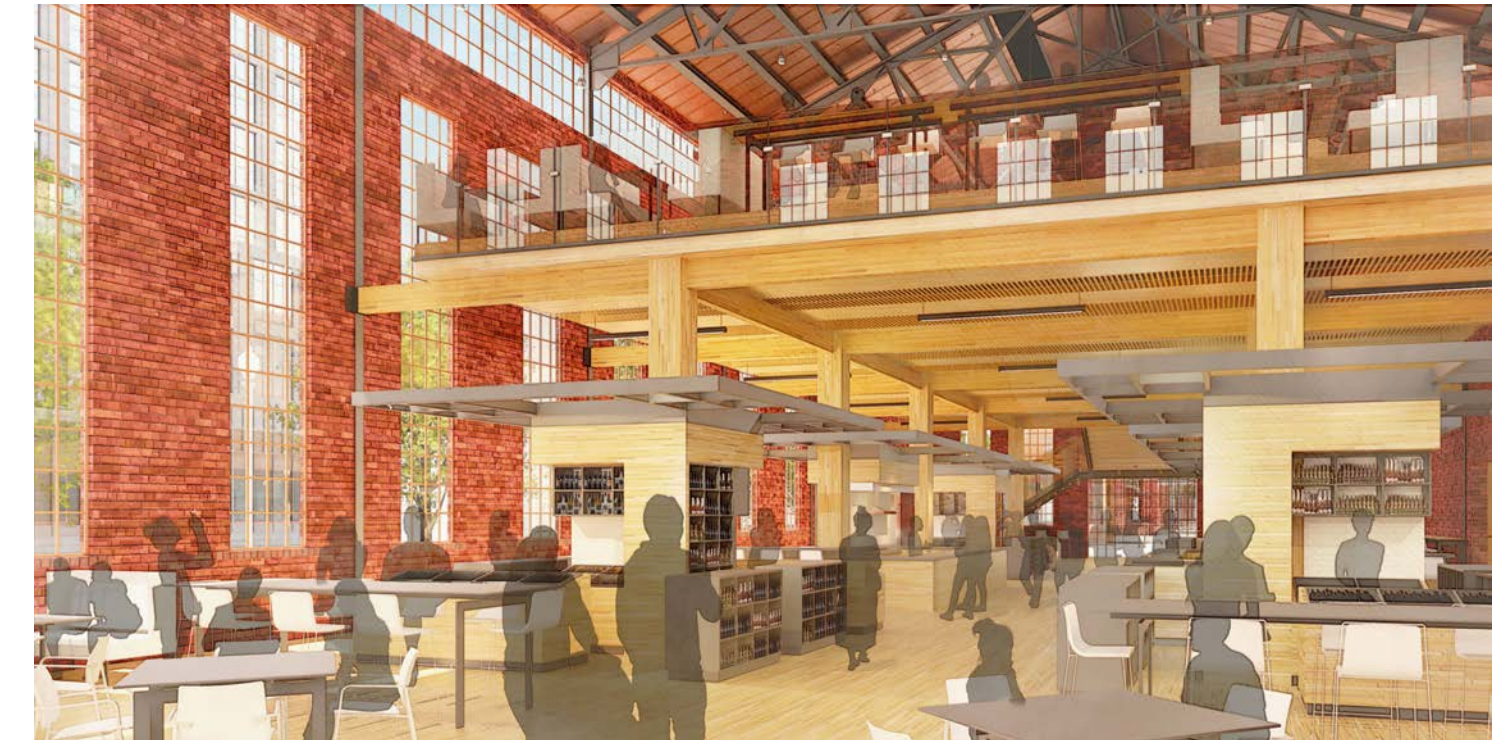

Food Hall 1st Floor




Food Hall 2nd Floor

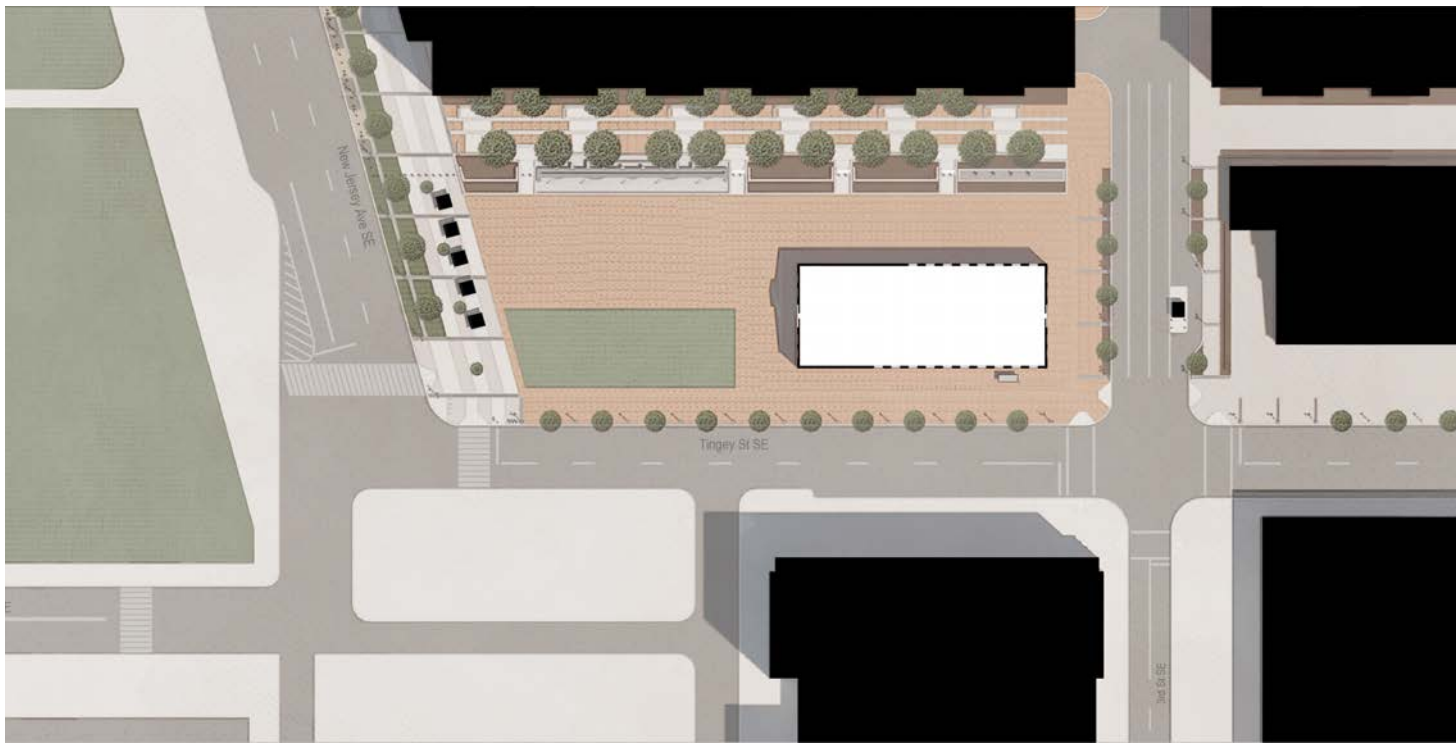


Existing Site Condition




1st Floor Plan

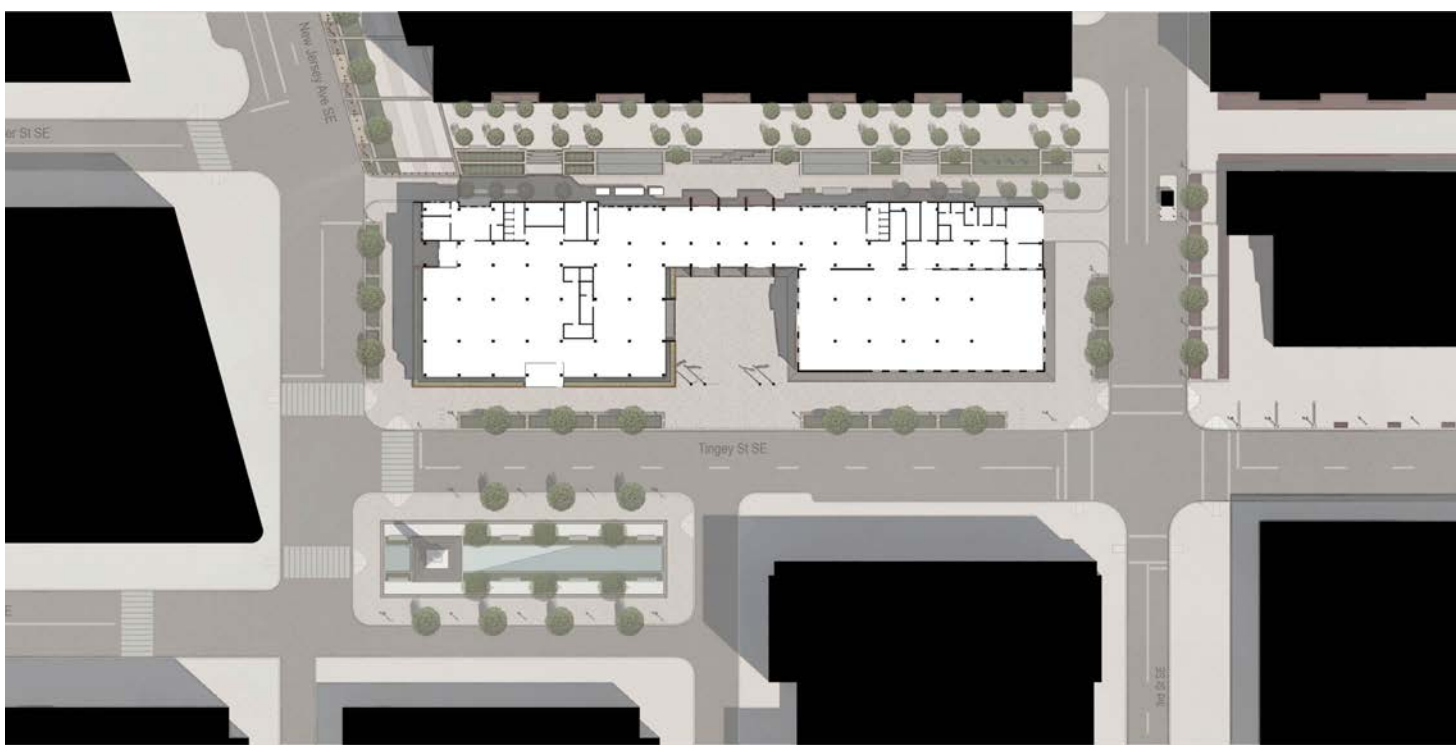

Proposed Site Condition

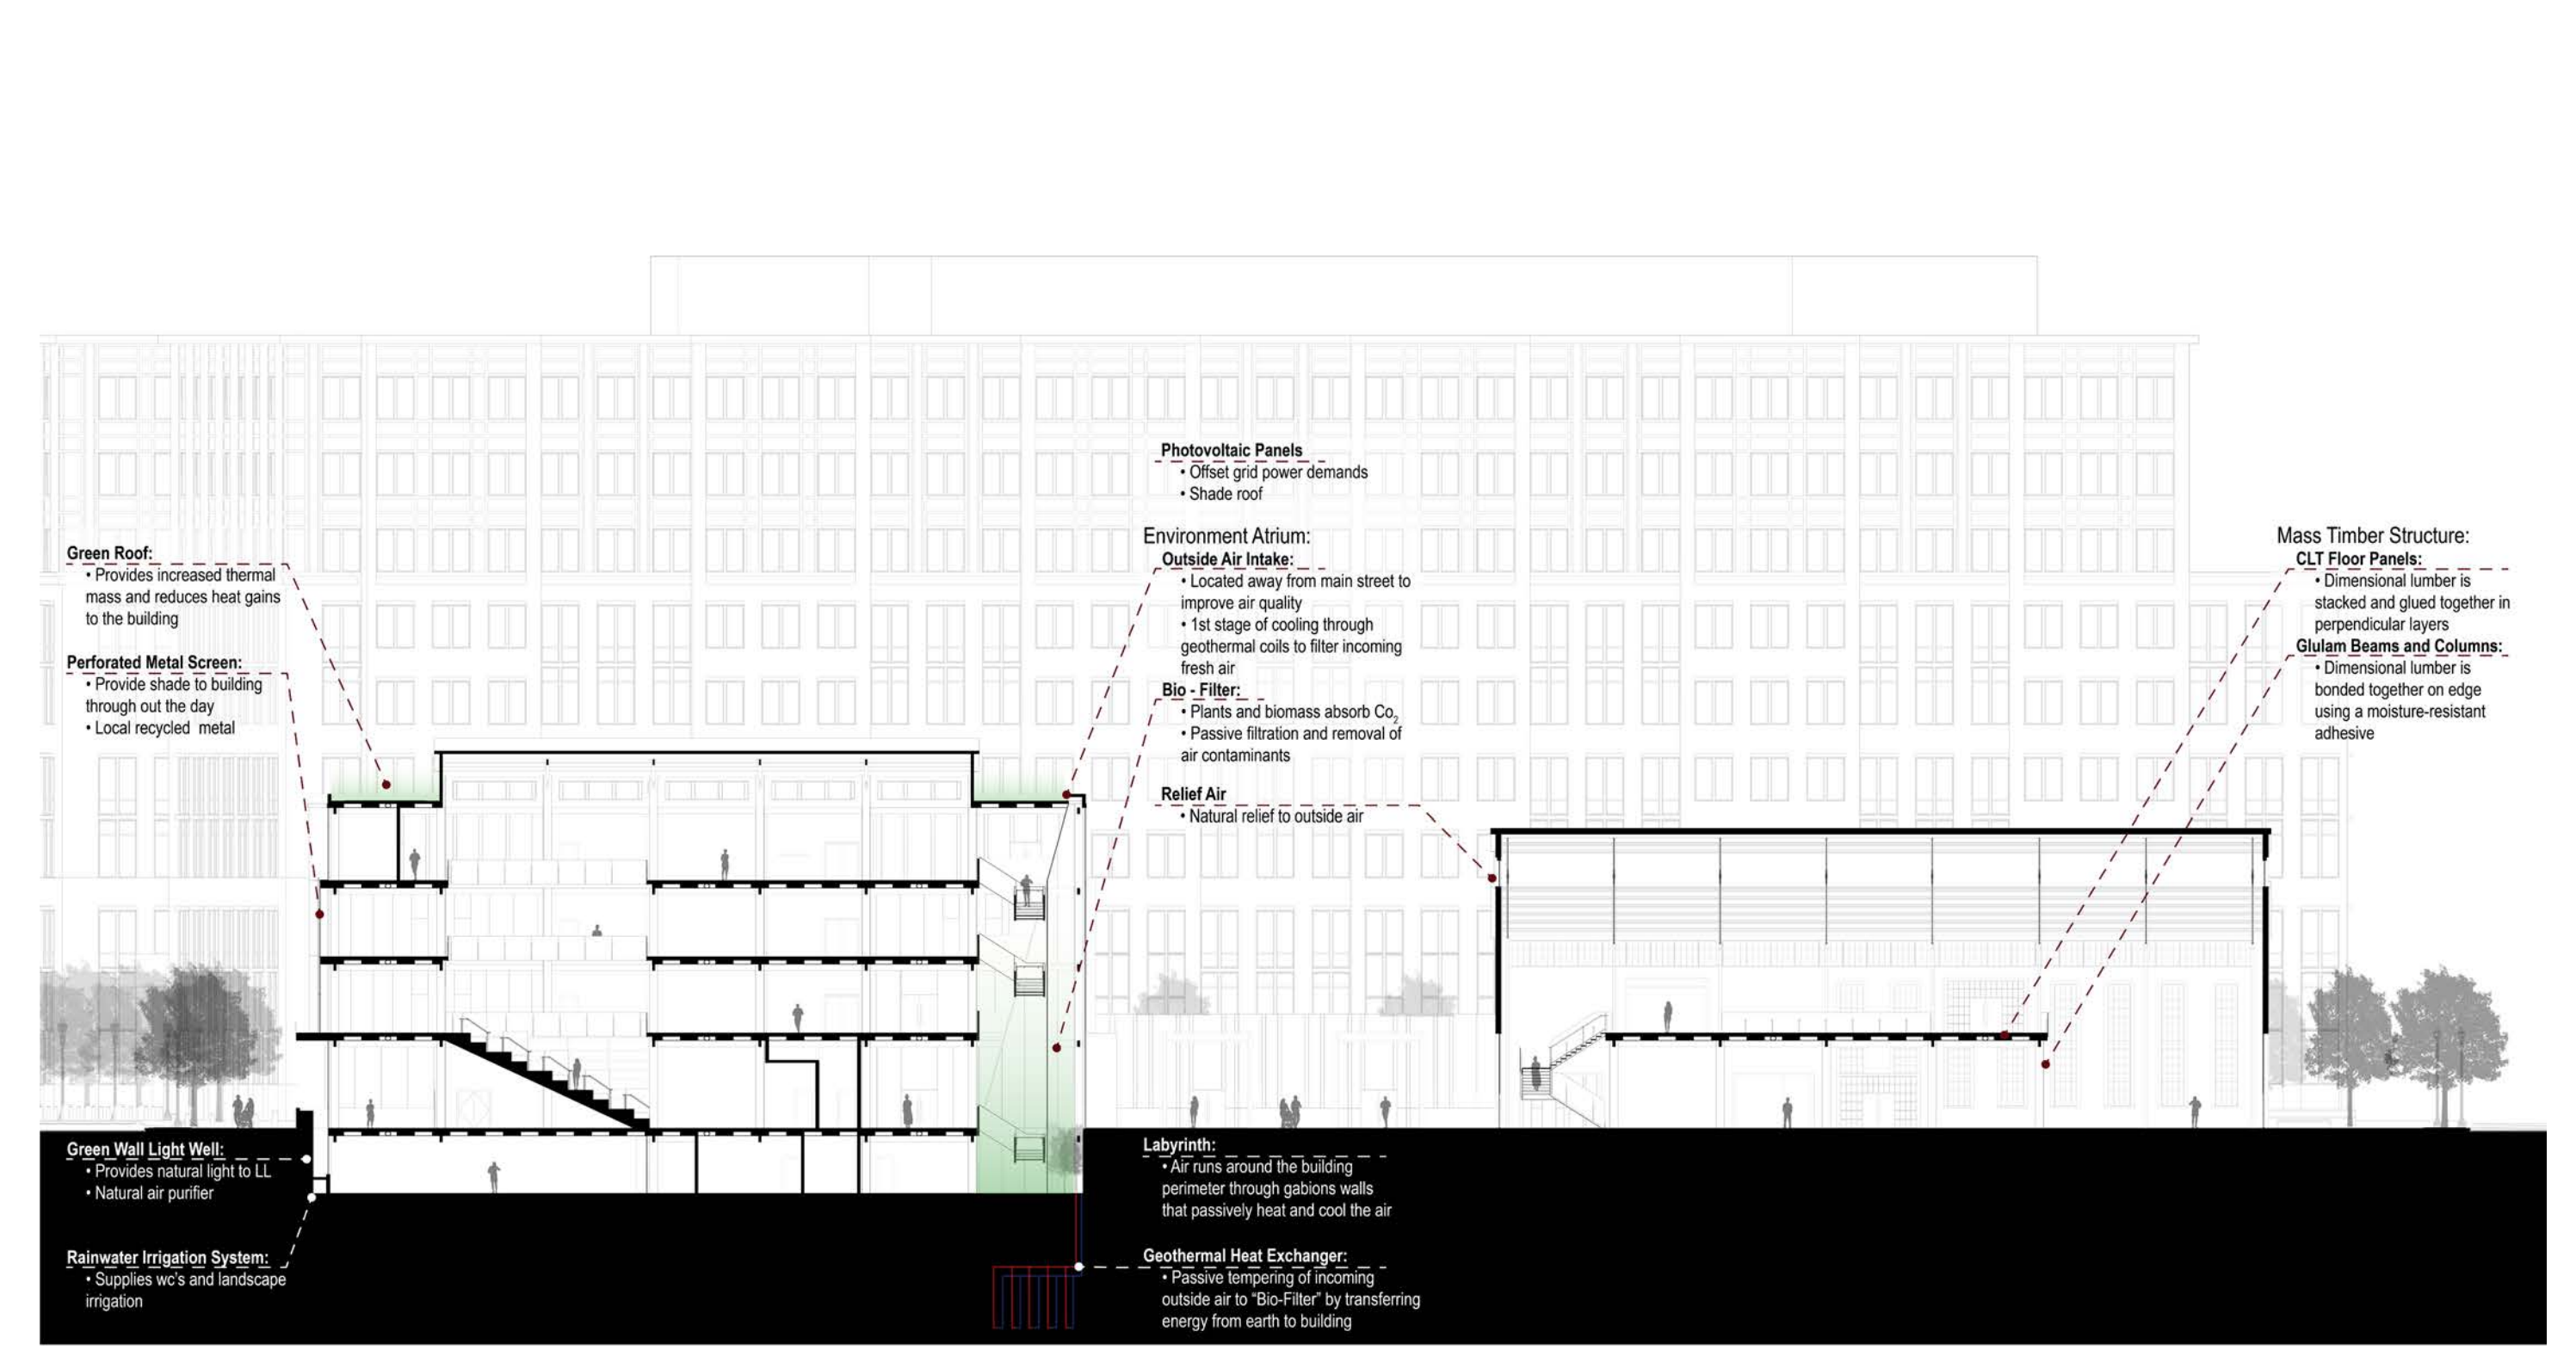

Sustainability Section

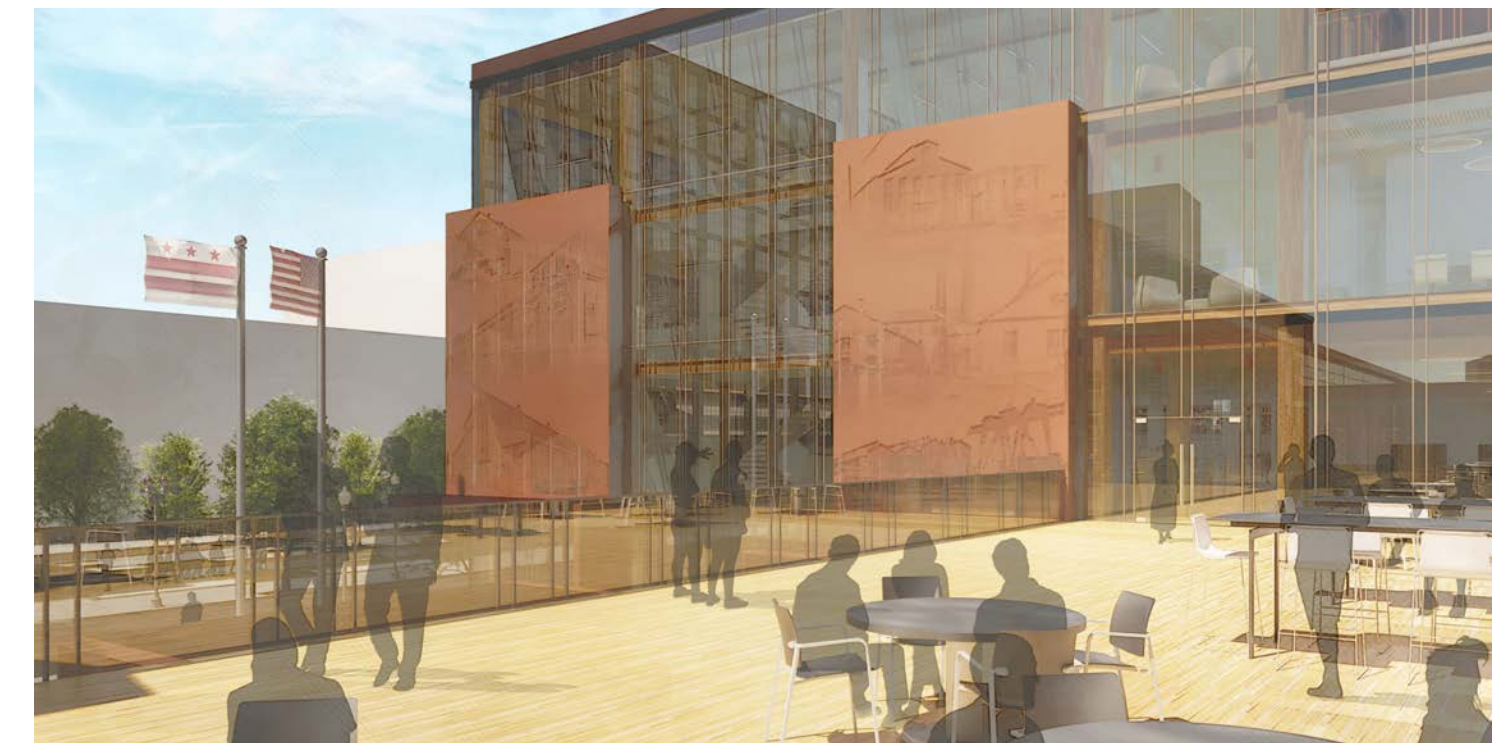

Terrace Overlooking Plaza



Plaza Between Buildings



View down New Jersey




Library Entrance off New Jersey




Library Reading Stair



Daycare Environment Atrium

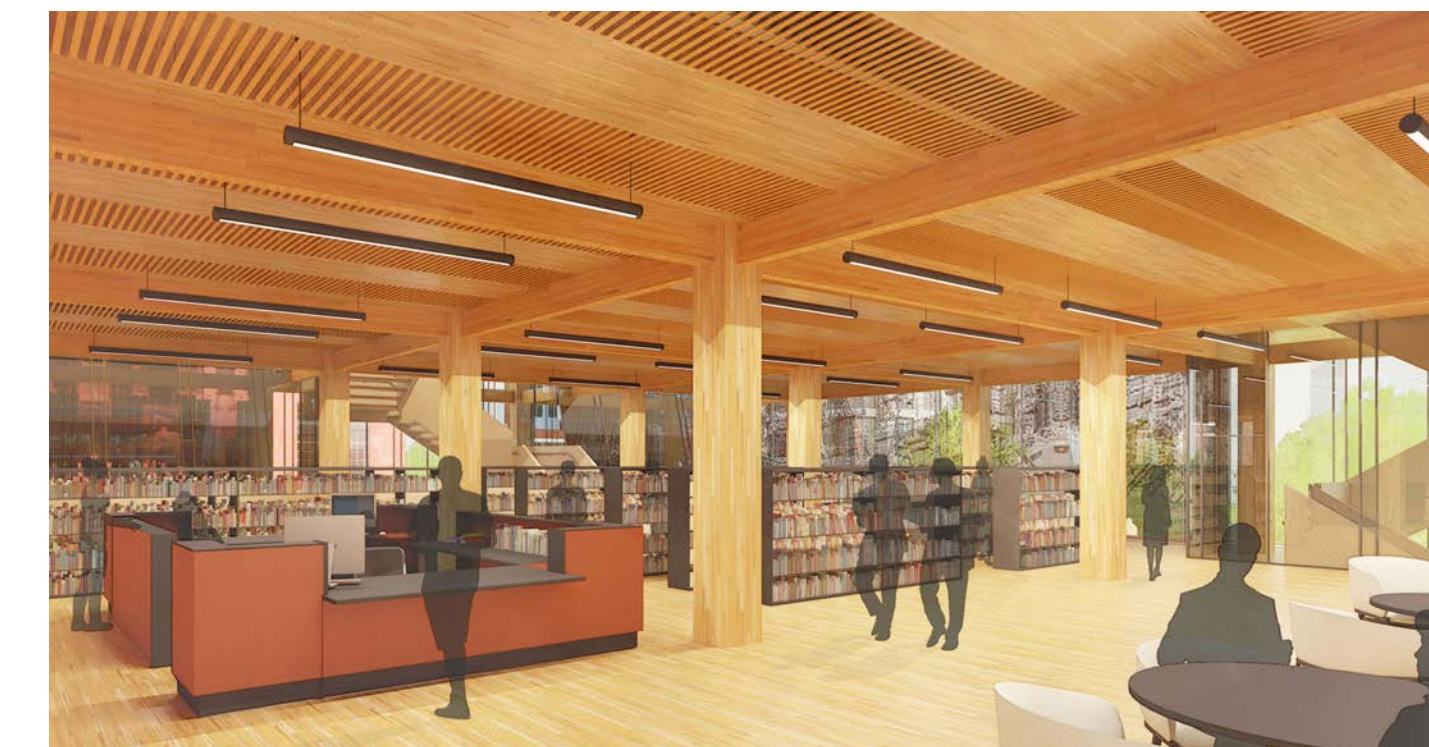

Library Stacks

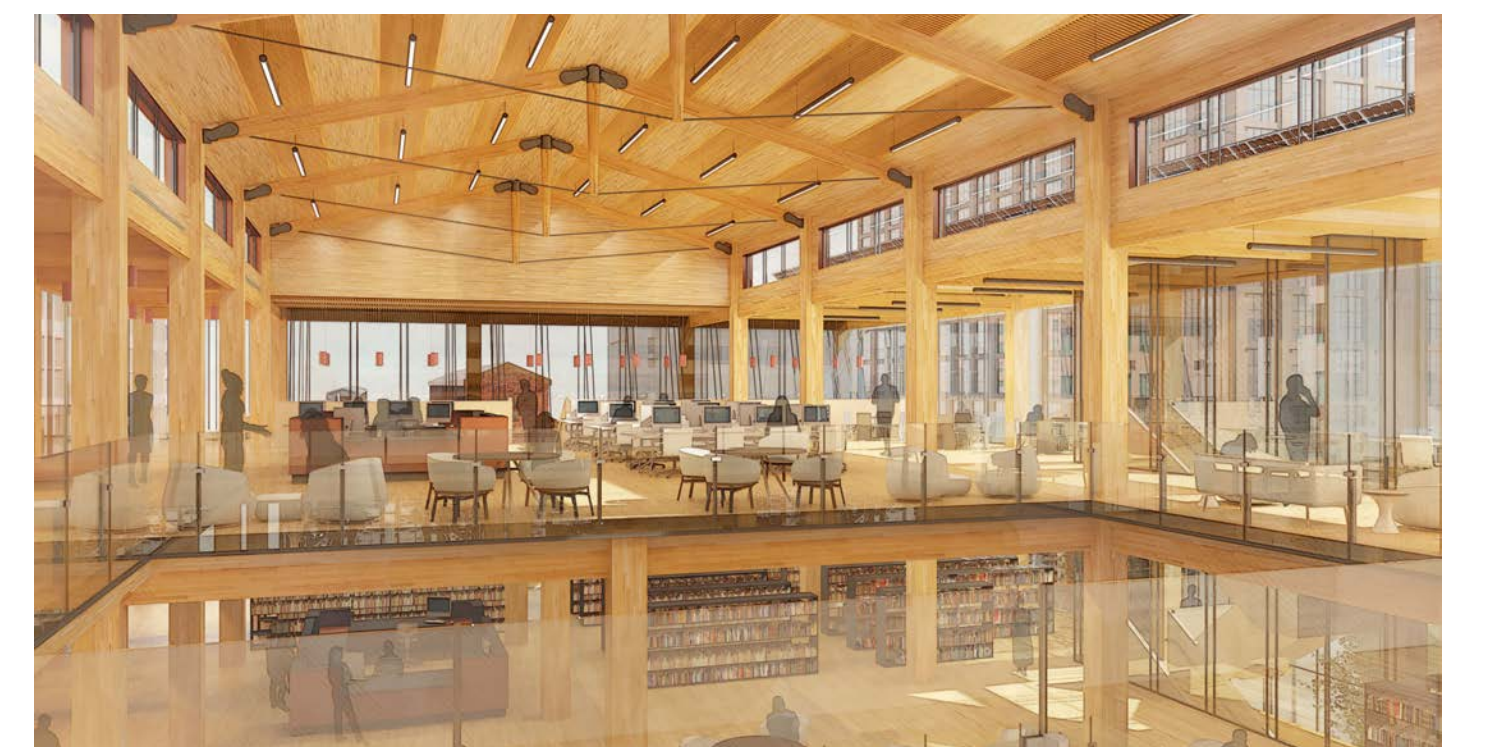

Library Study Floor