

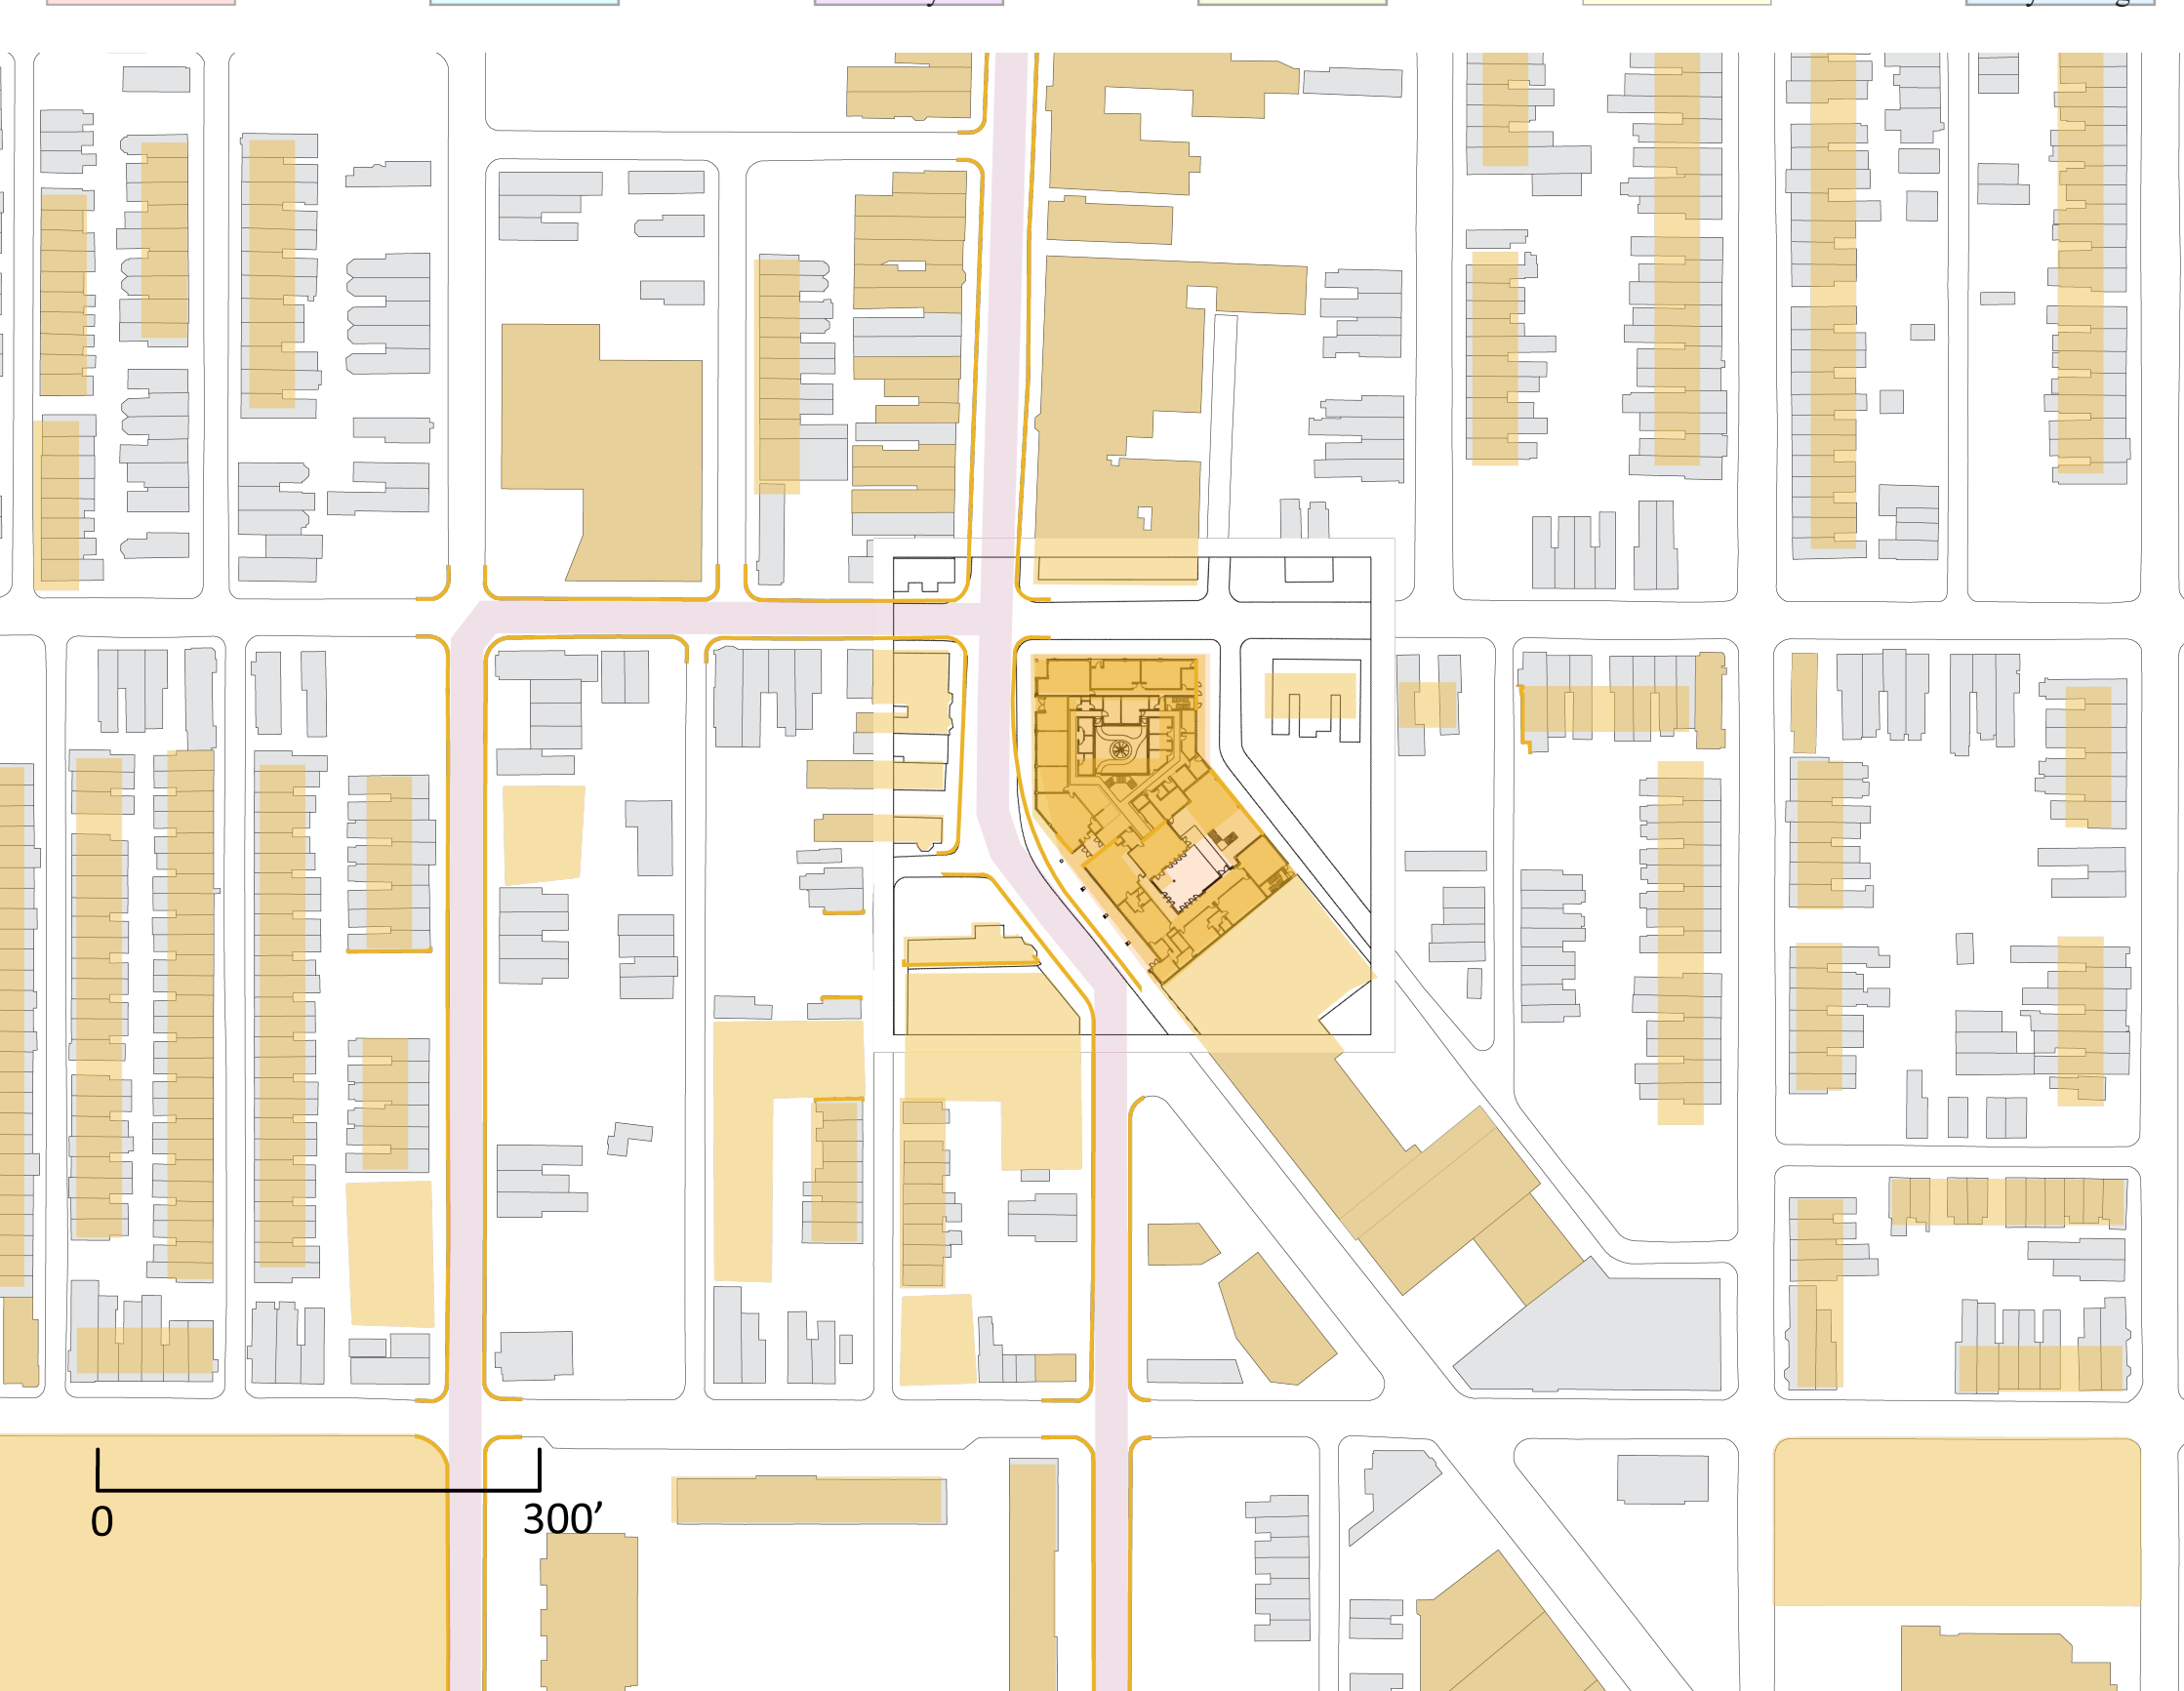


TRANSITIONAL HOUSING: BREAKING CYCLES OF DOMESTIC VIOLENCE IN NORTH PHILADELPHIA


ZEBI BROWN | ARCH 798/799 | SPRING 2020

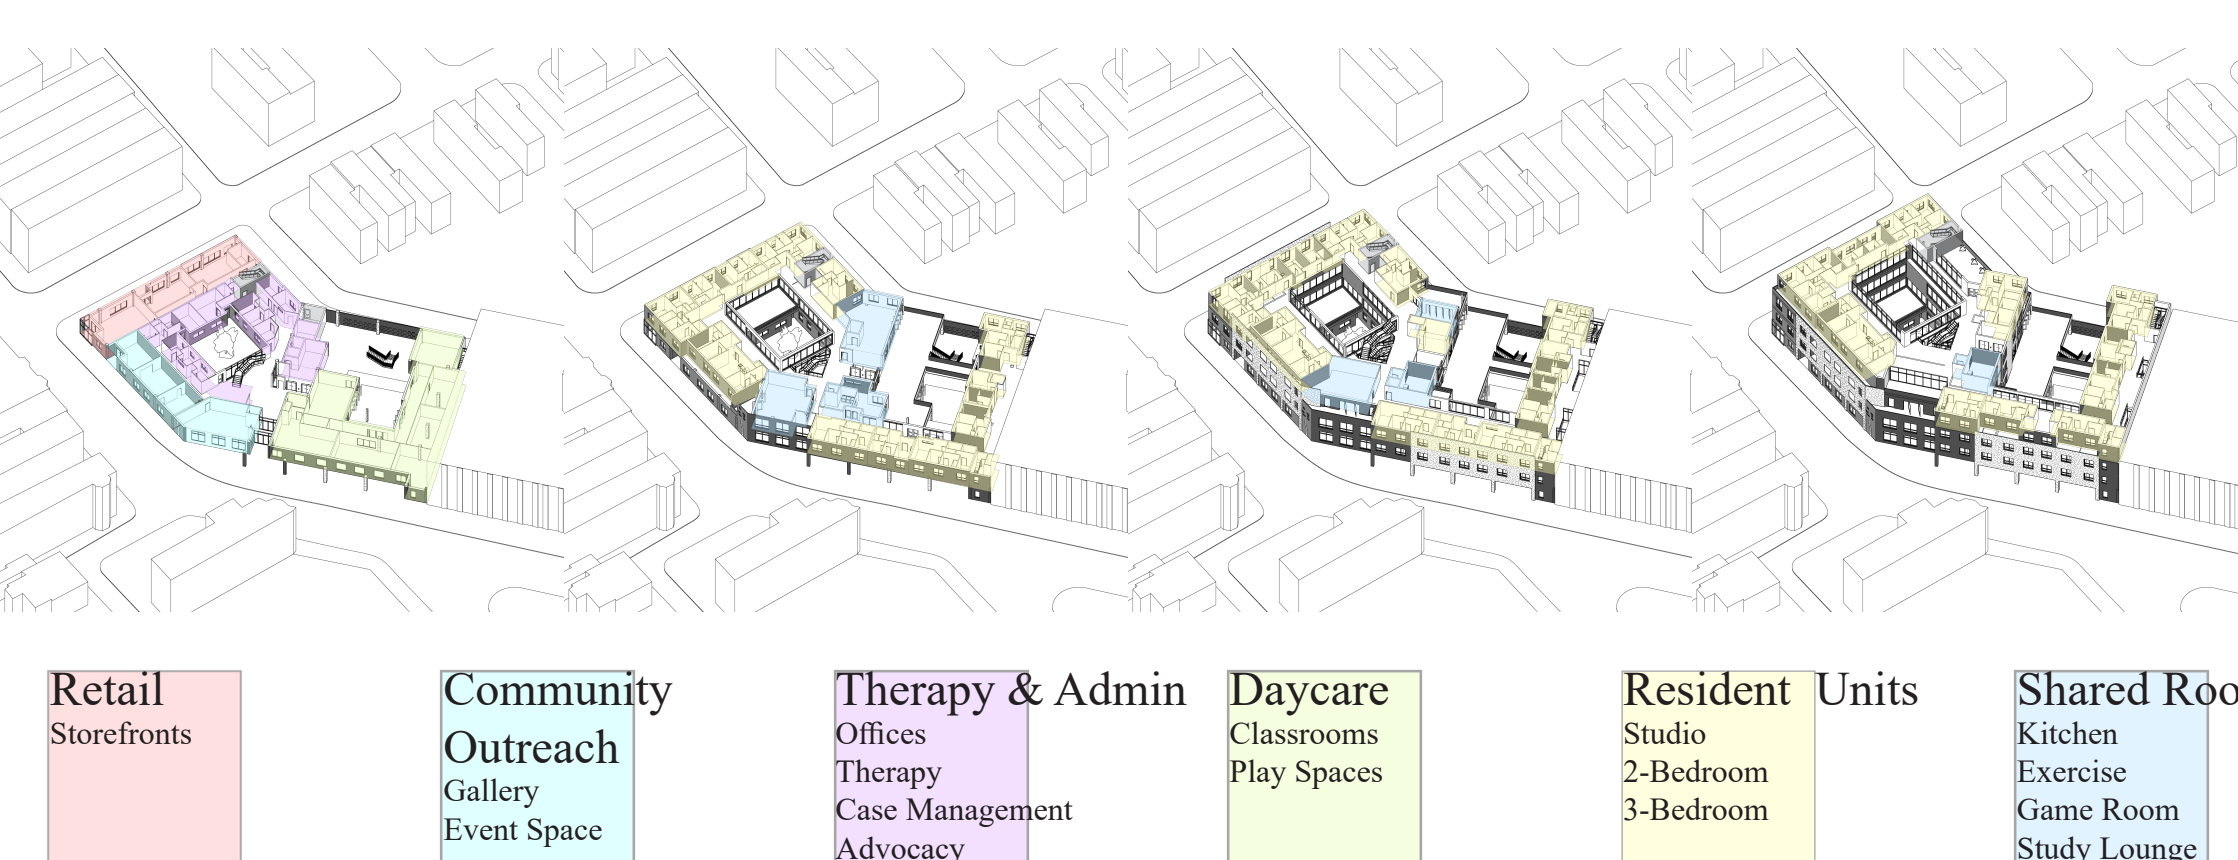

Therapy Court

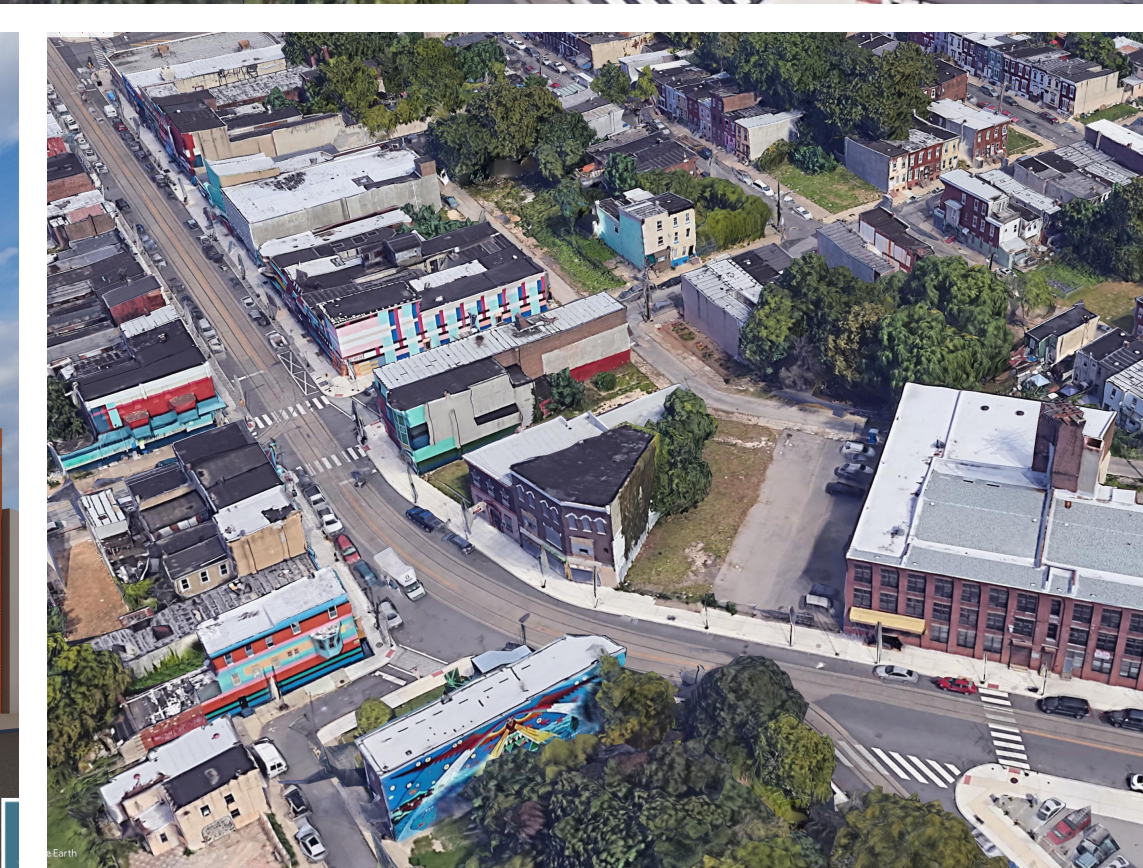

Group Kitchen

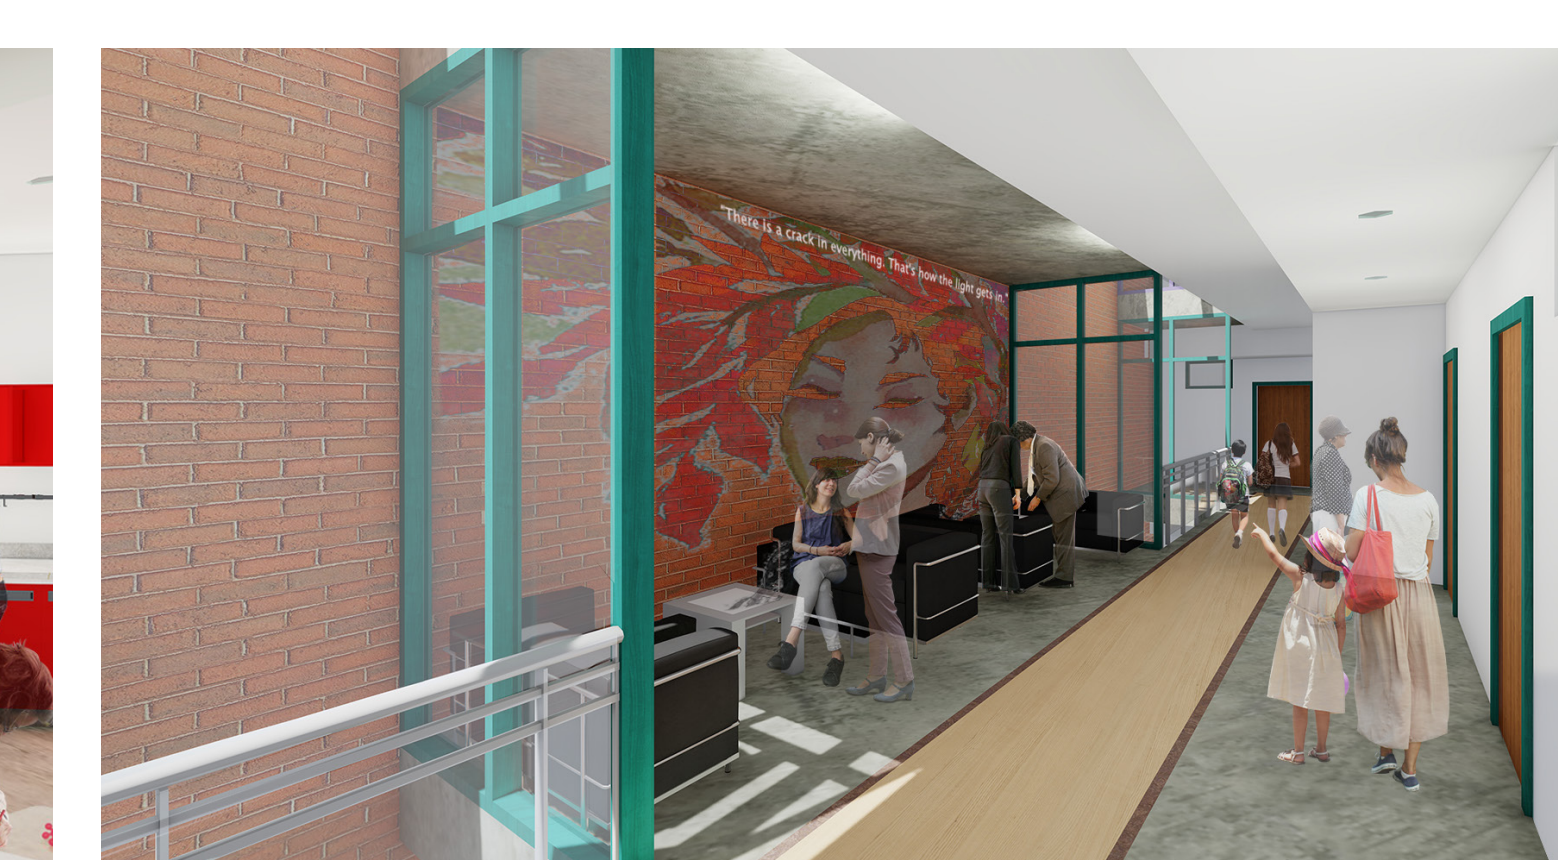

Residential Hallway Micro-Lounge

EMPOWERMENT | CONNECTION | SECURITY | PEACE

