


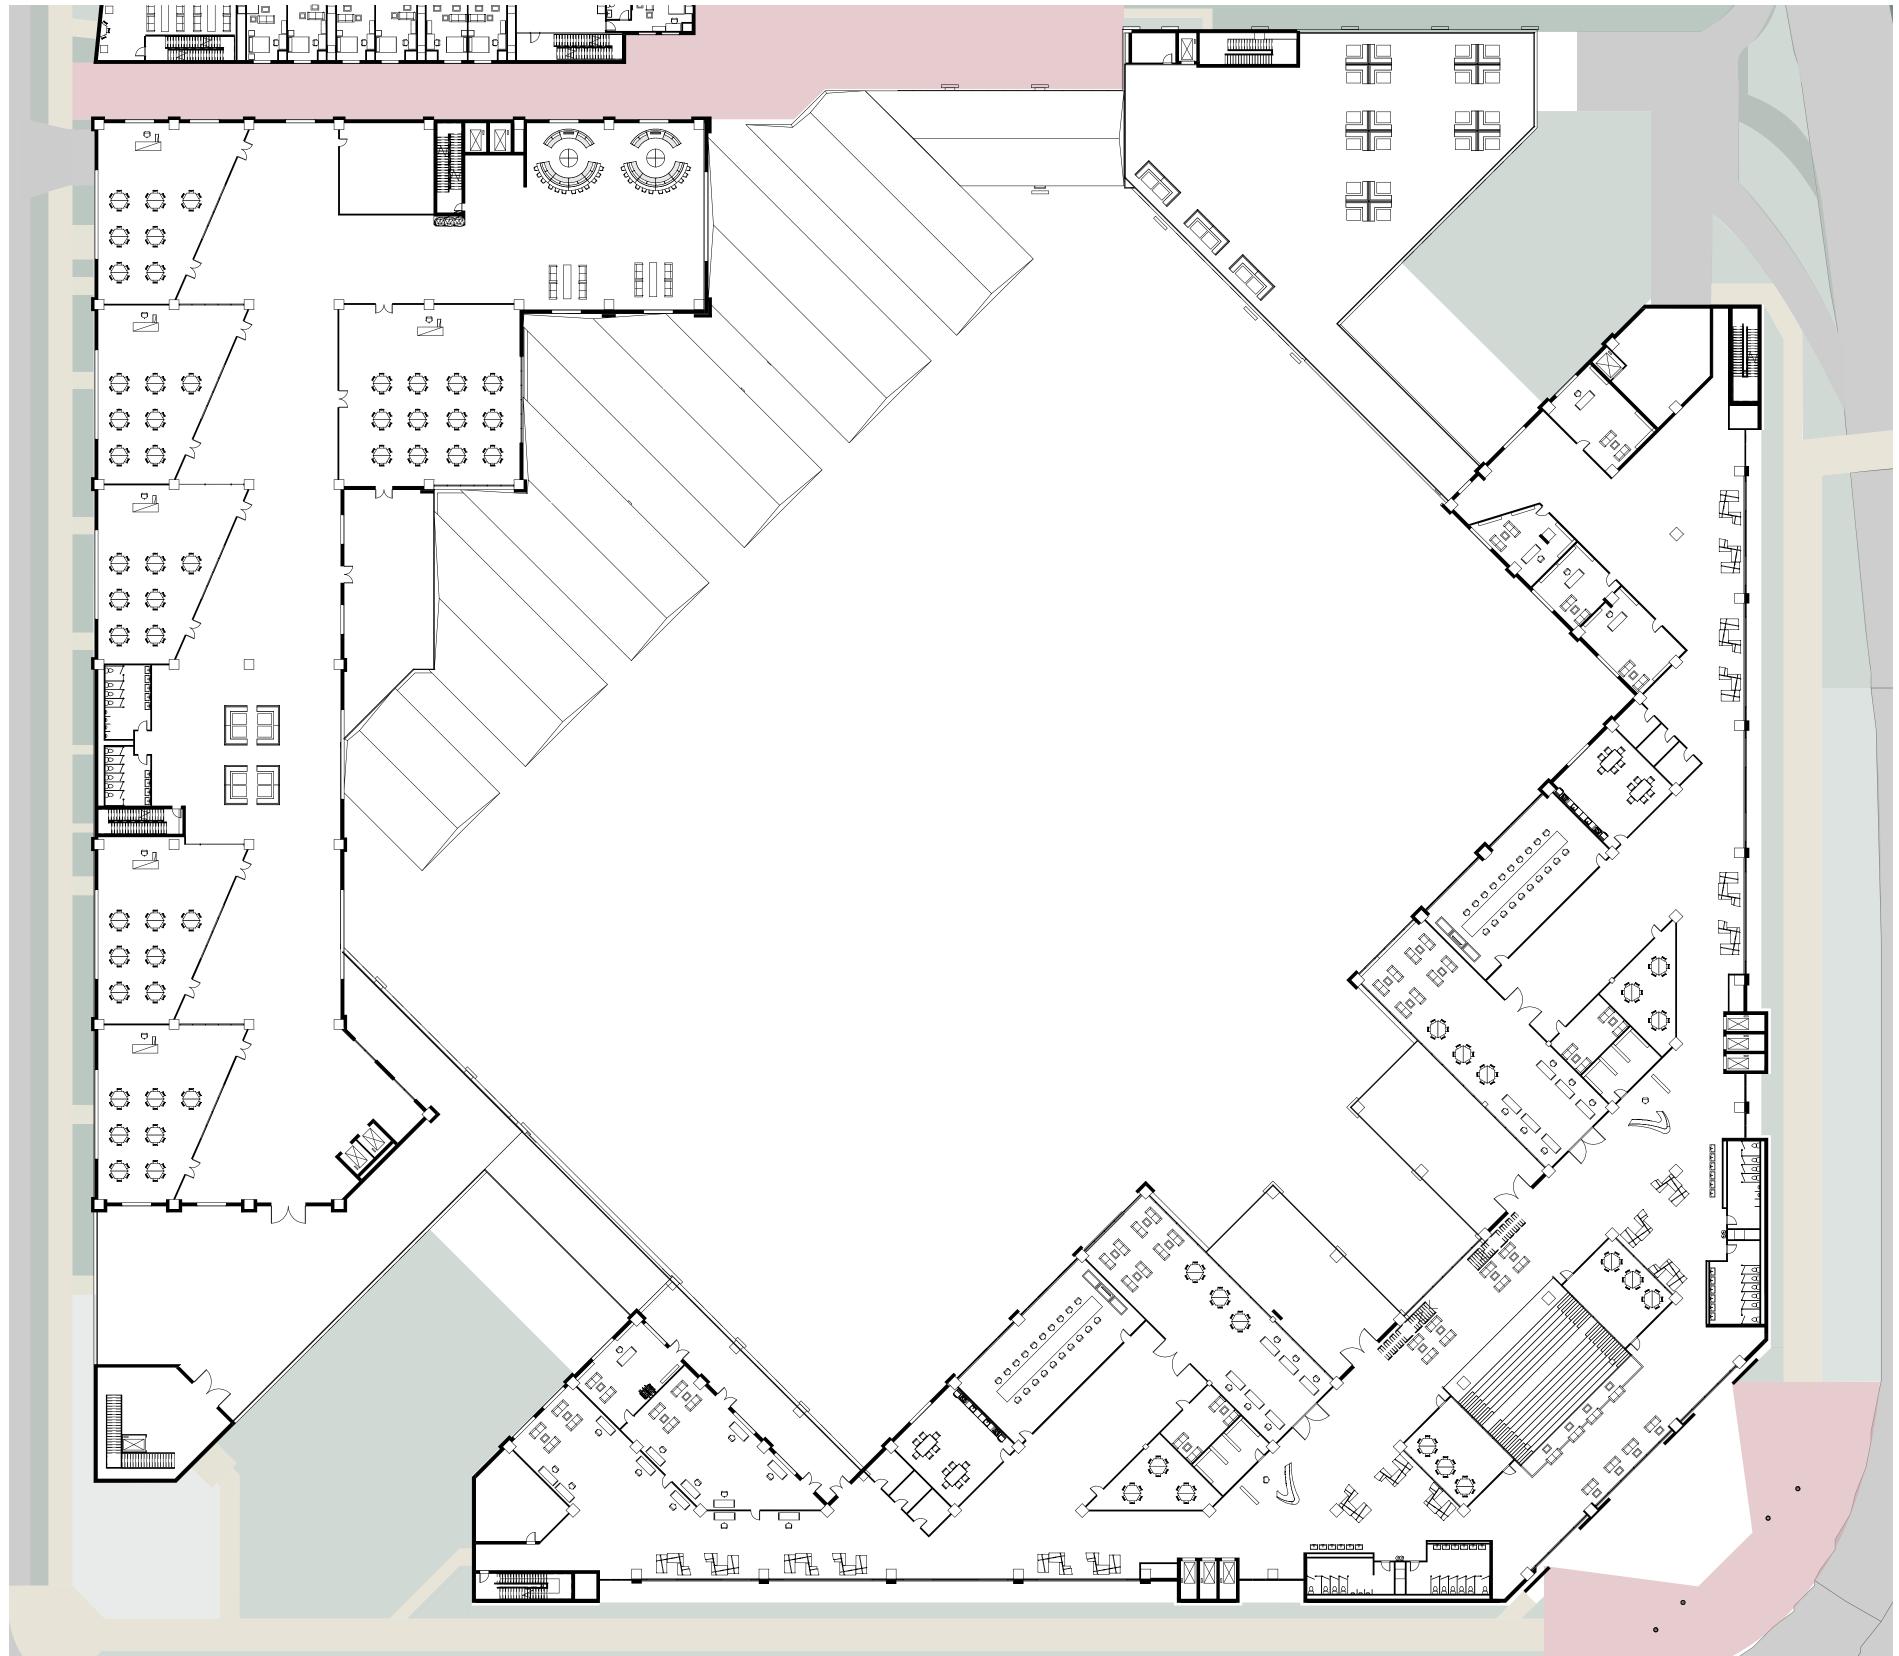


1/32" = 1



Third Floor

1/32" = 1

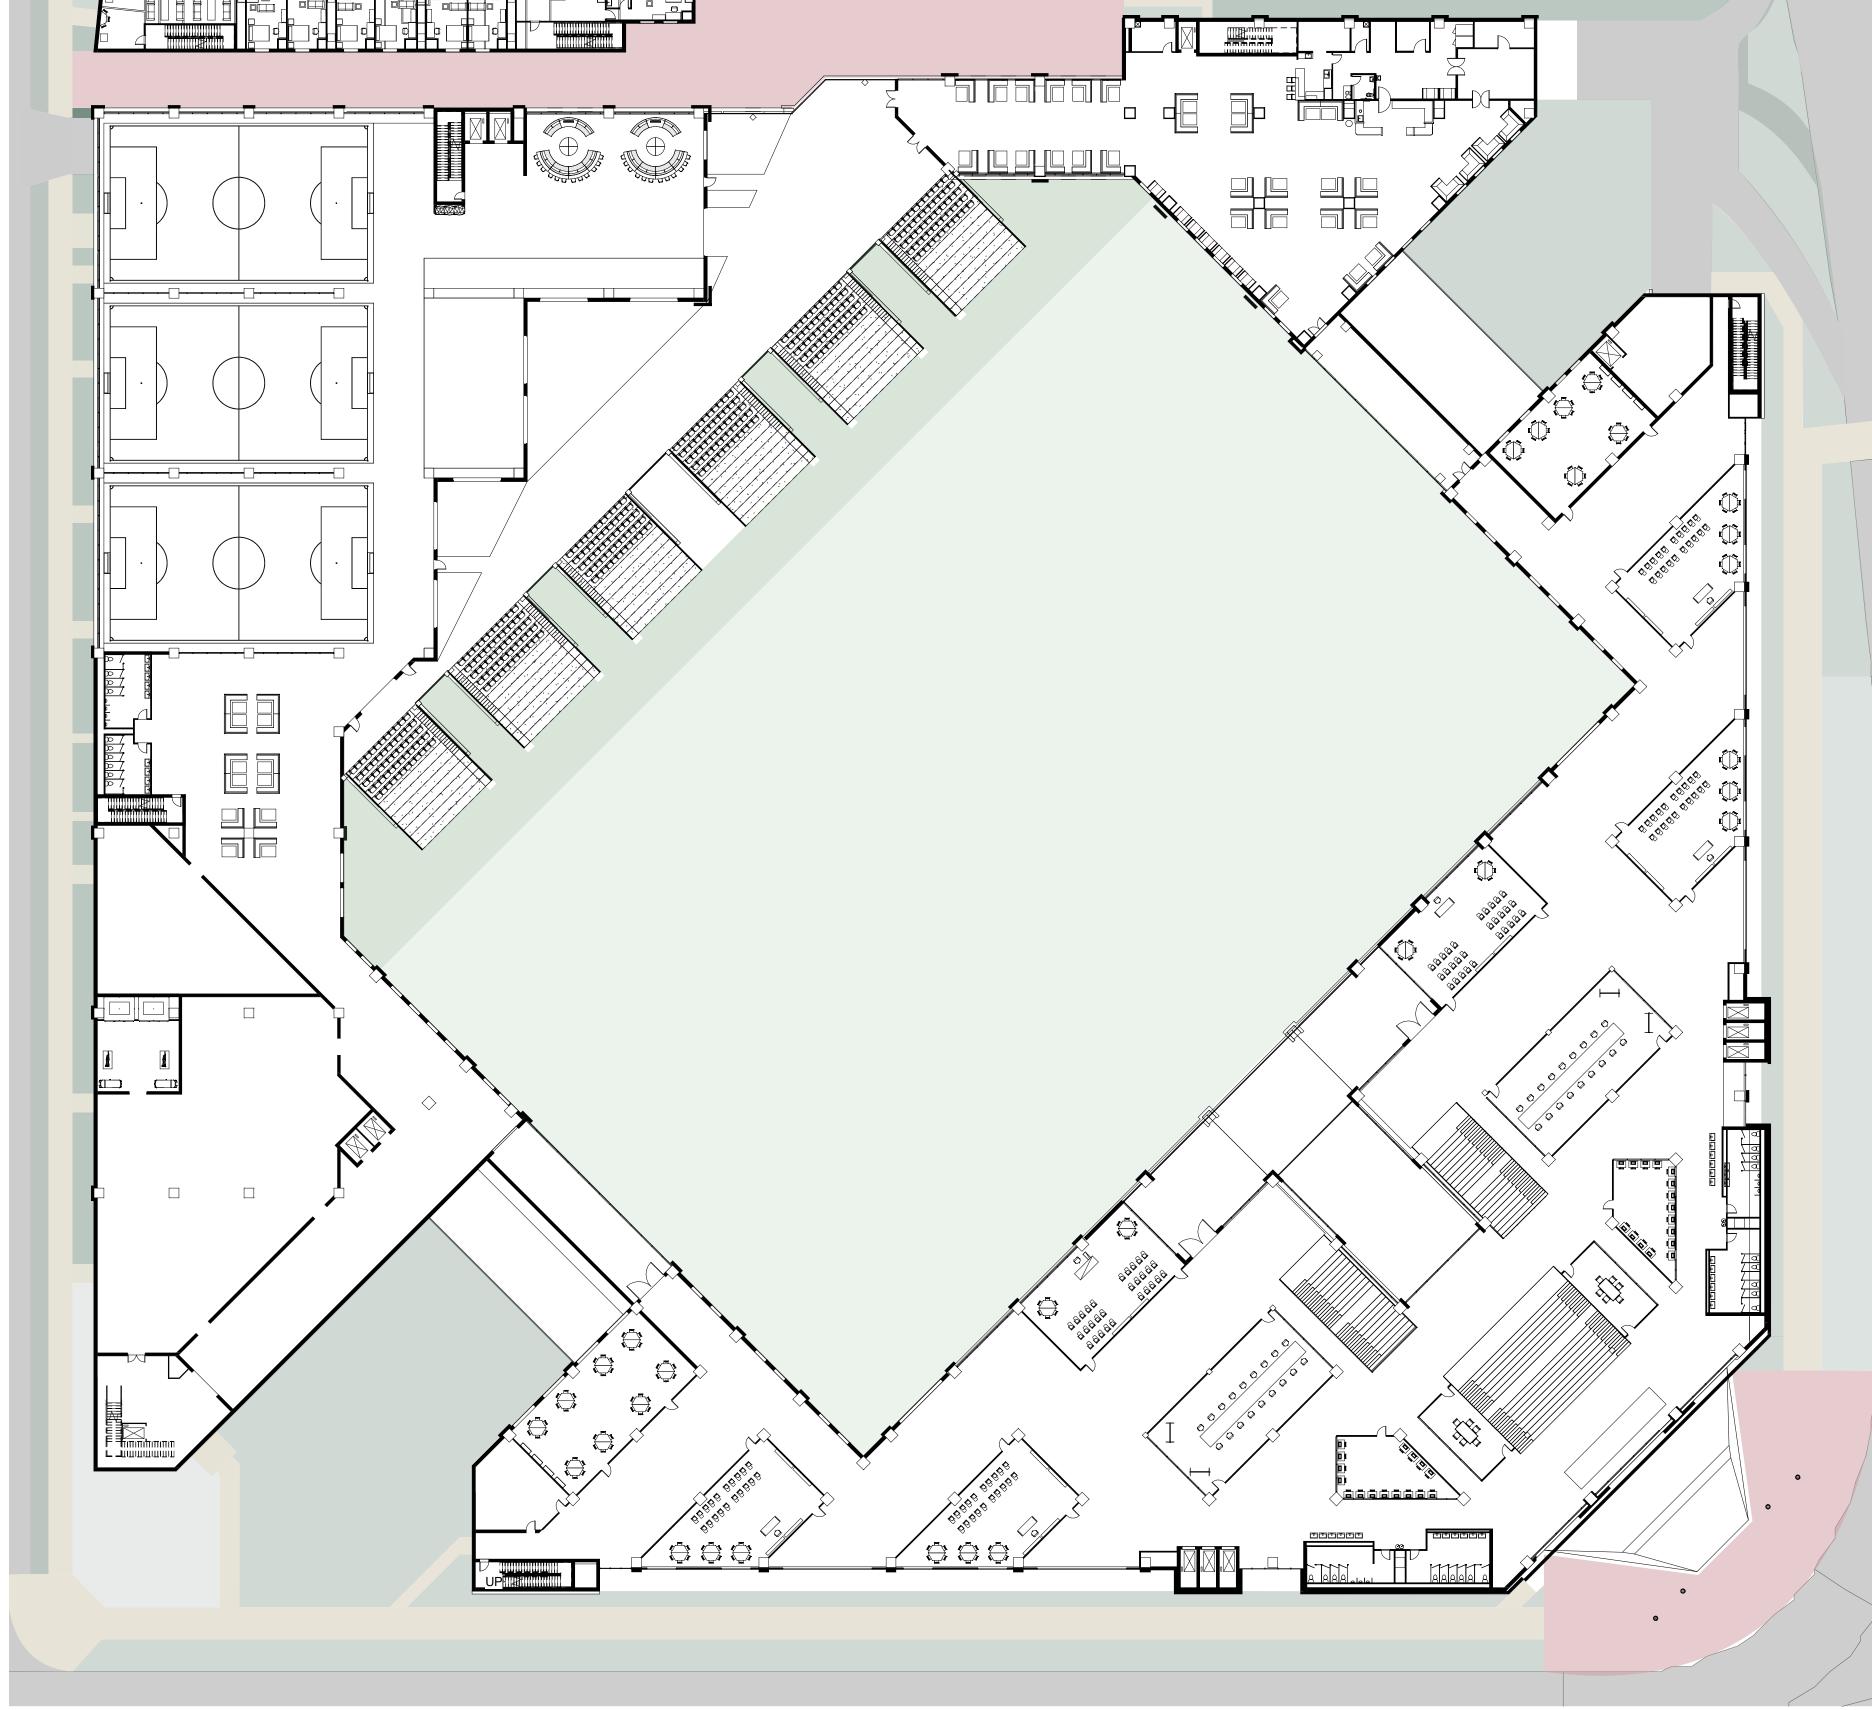

Second Floor 1/32" = 1

