

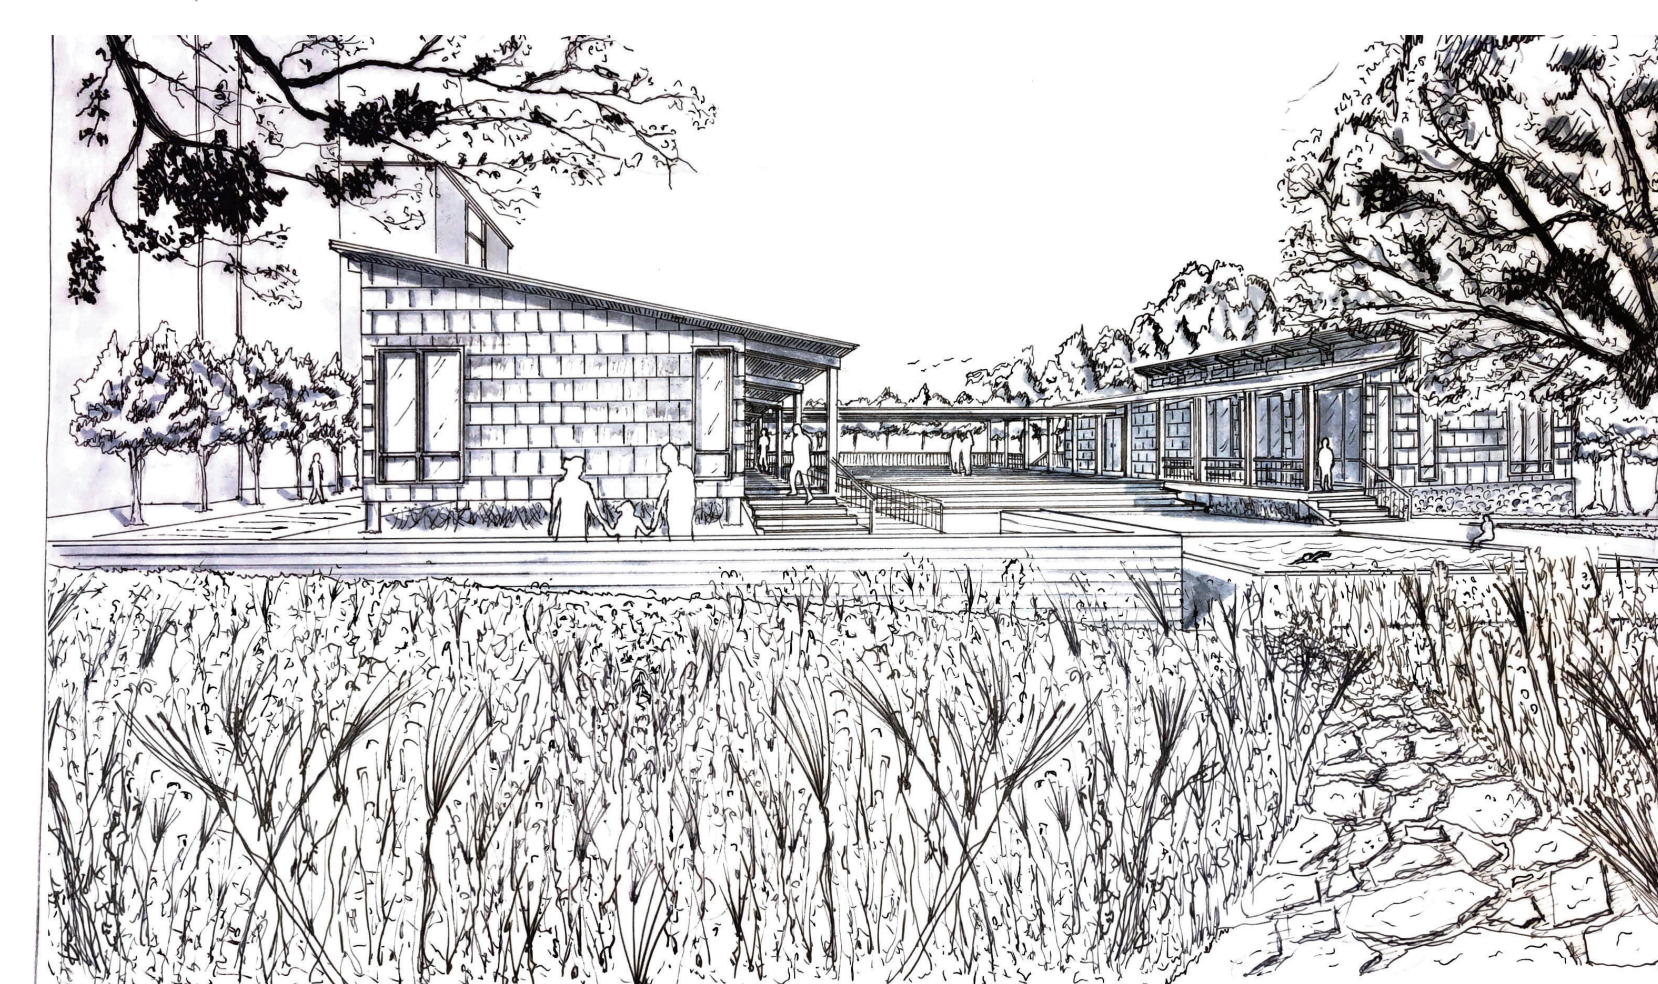
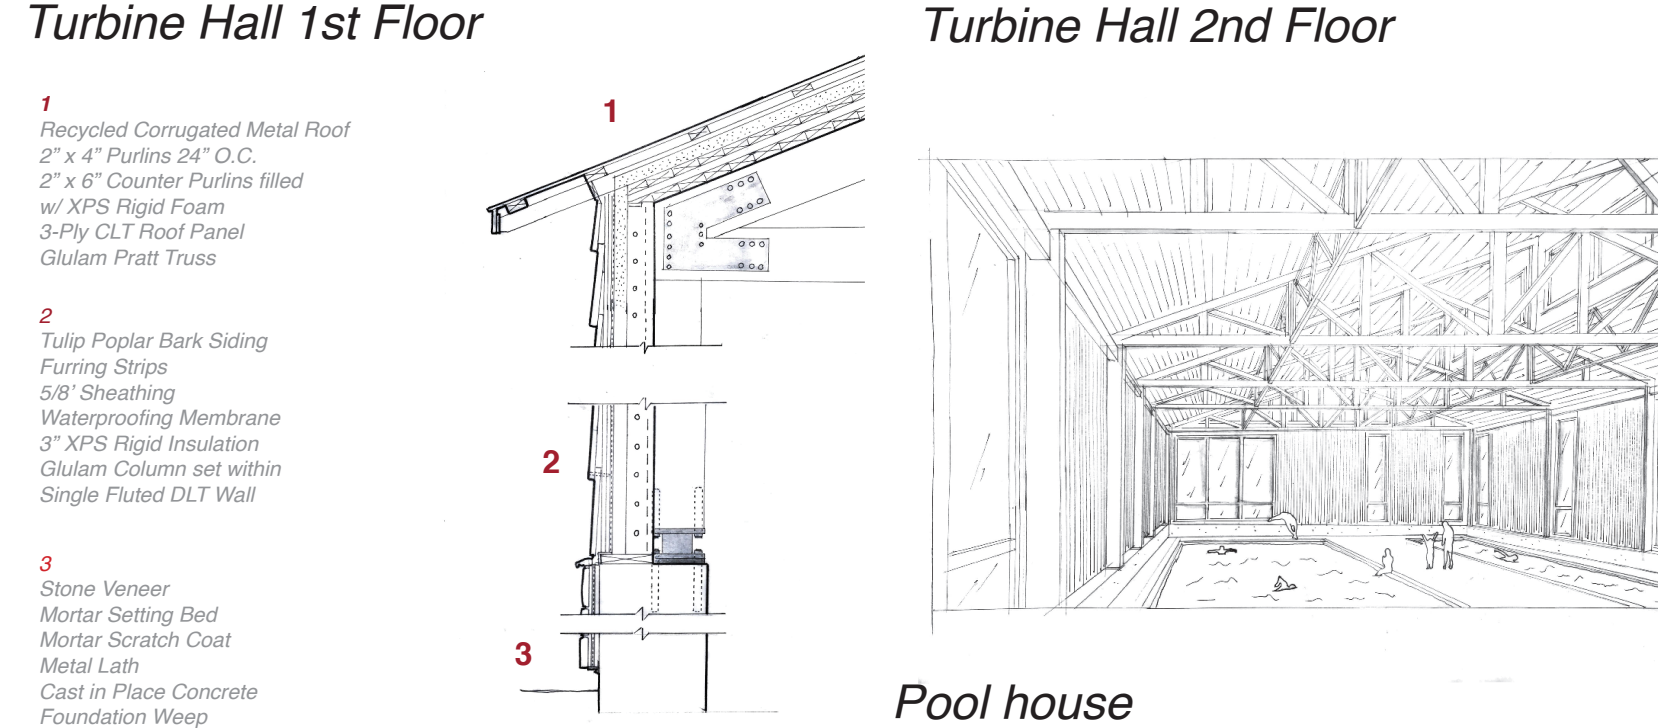
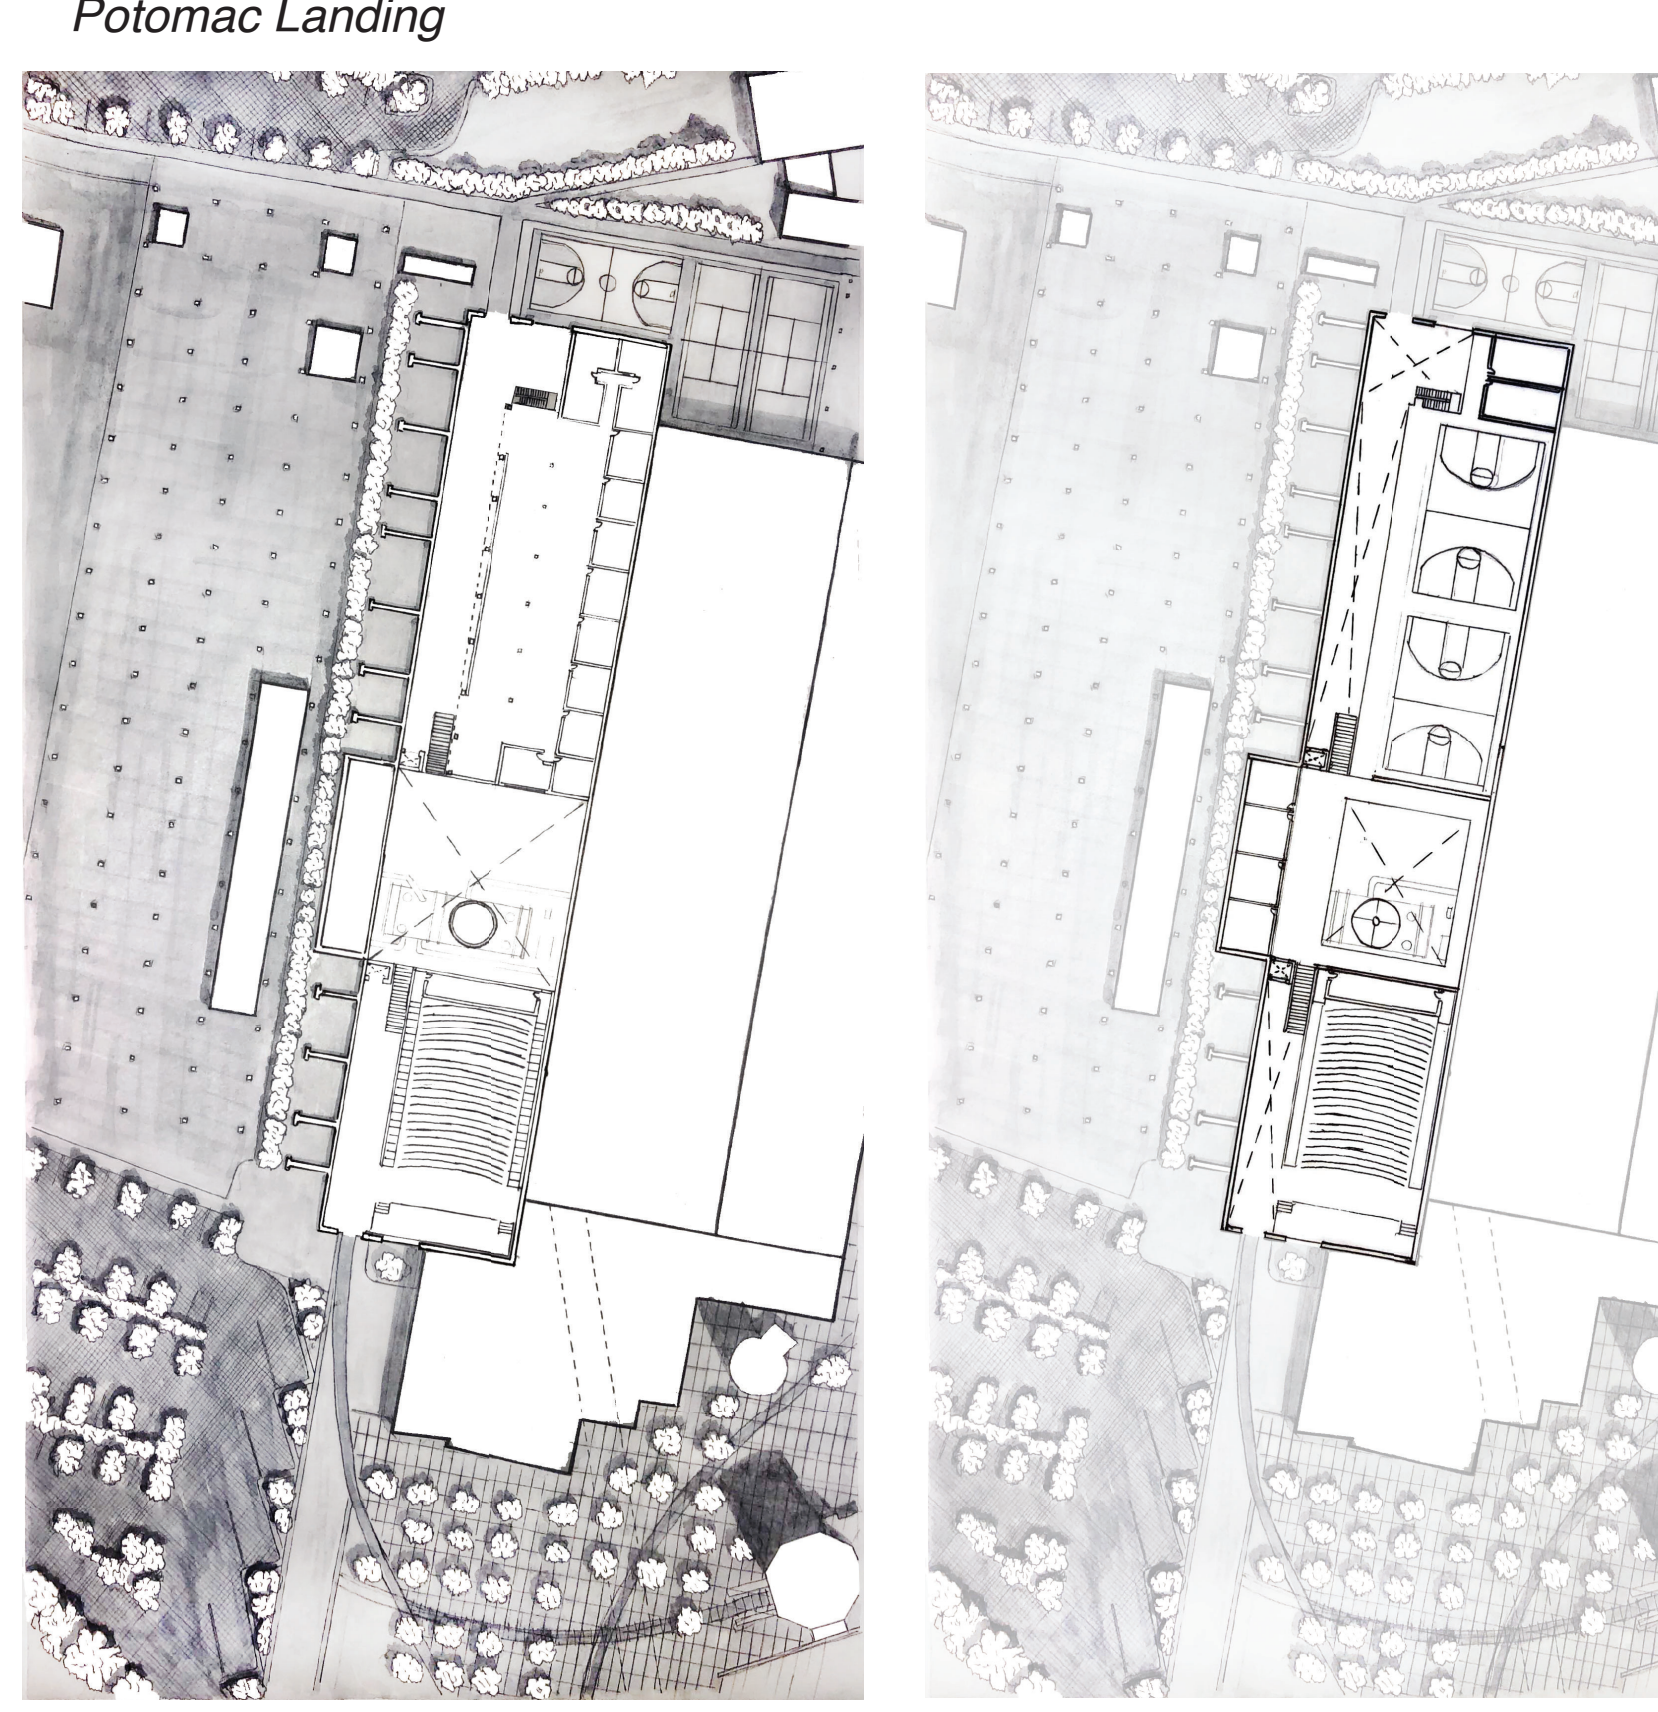
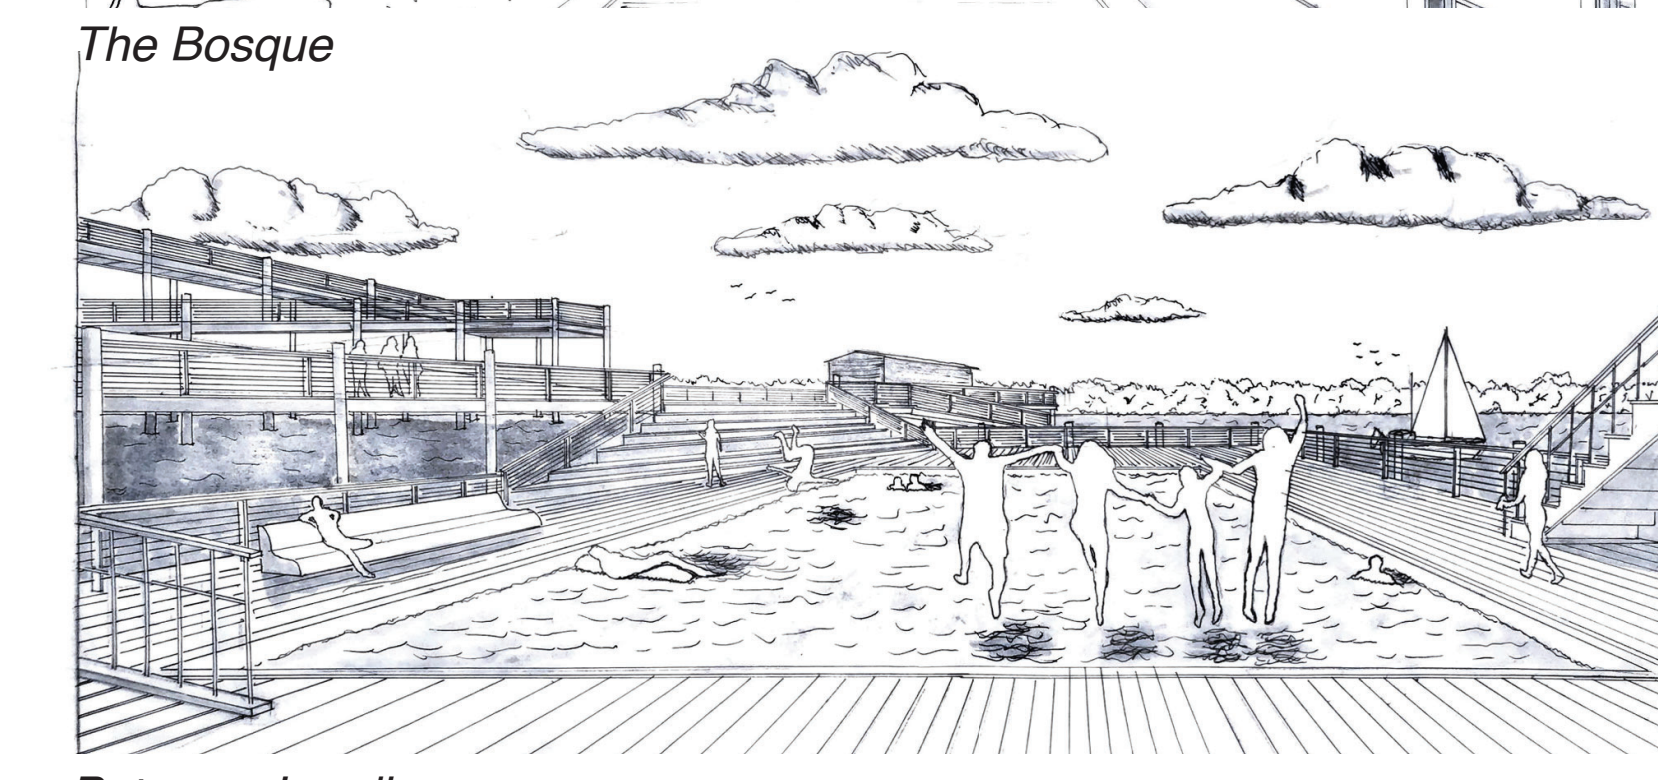
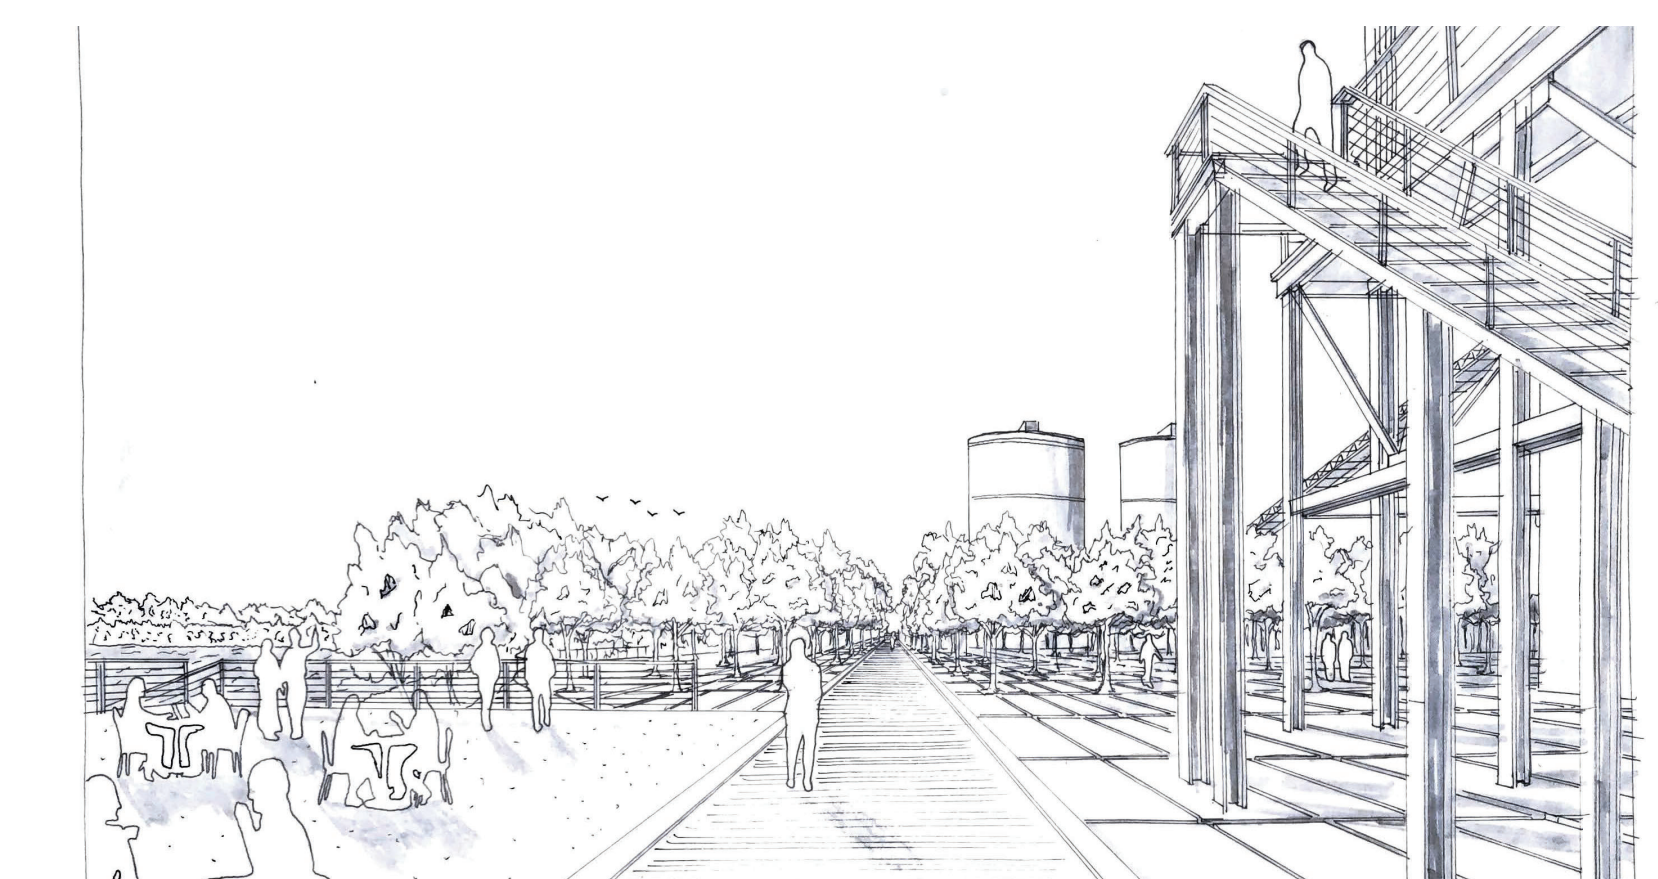
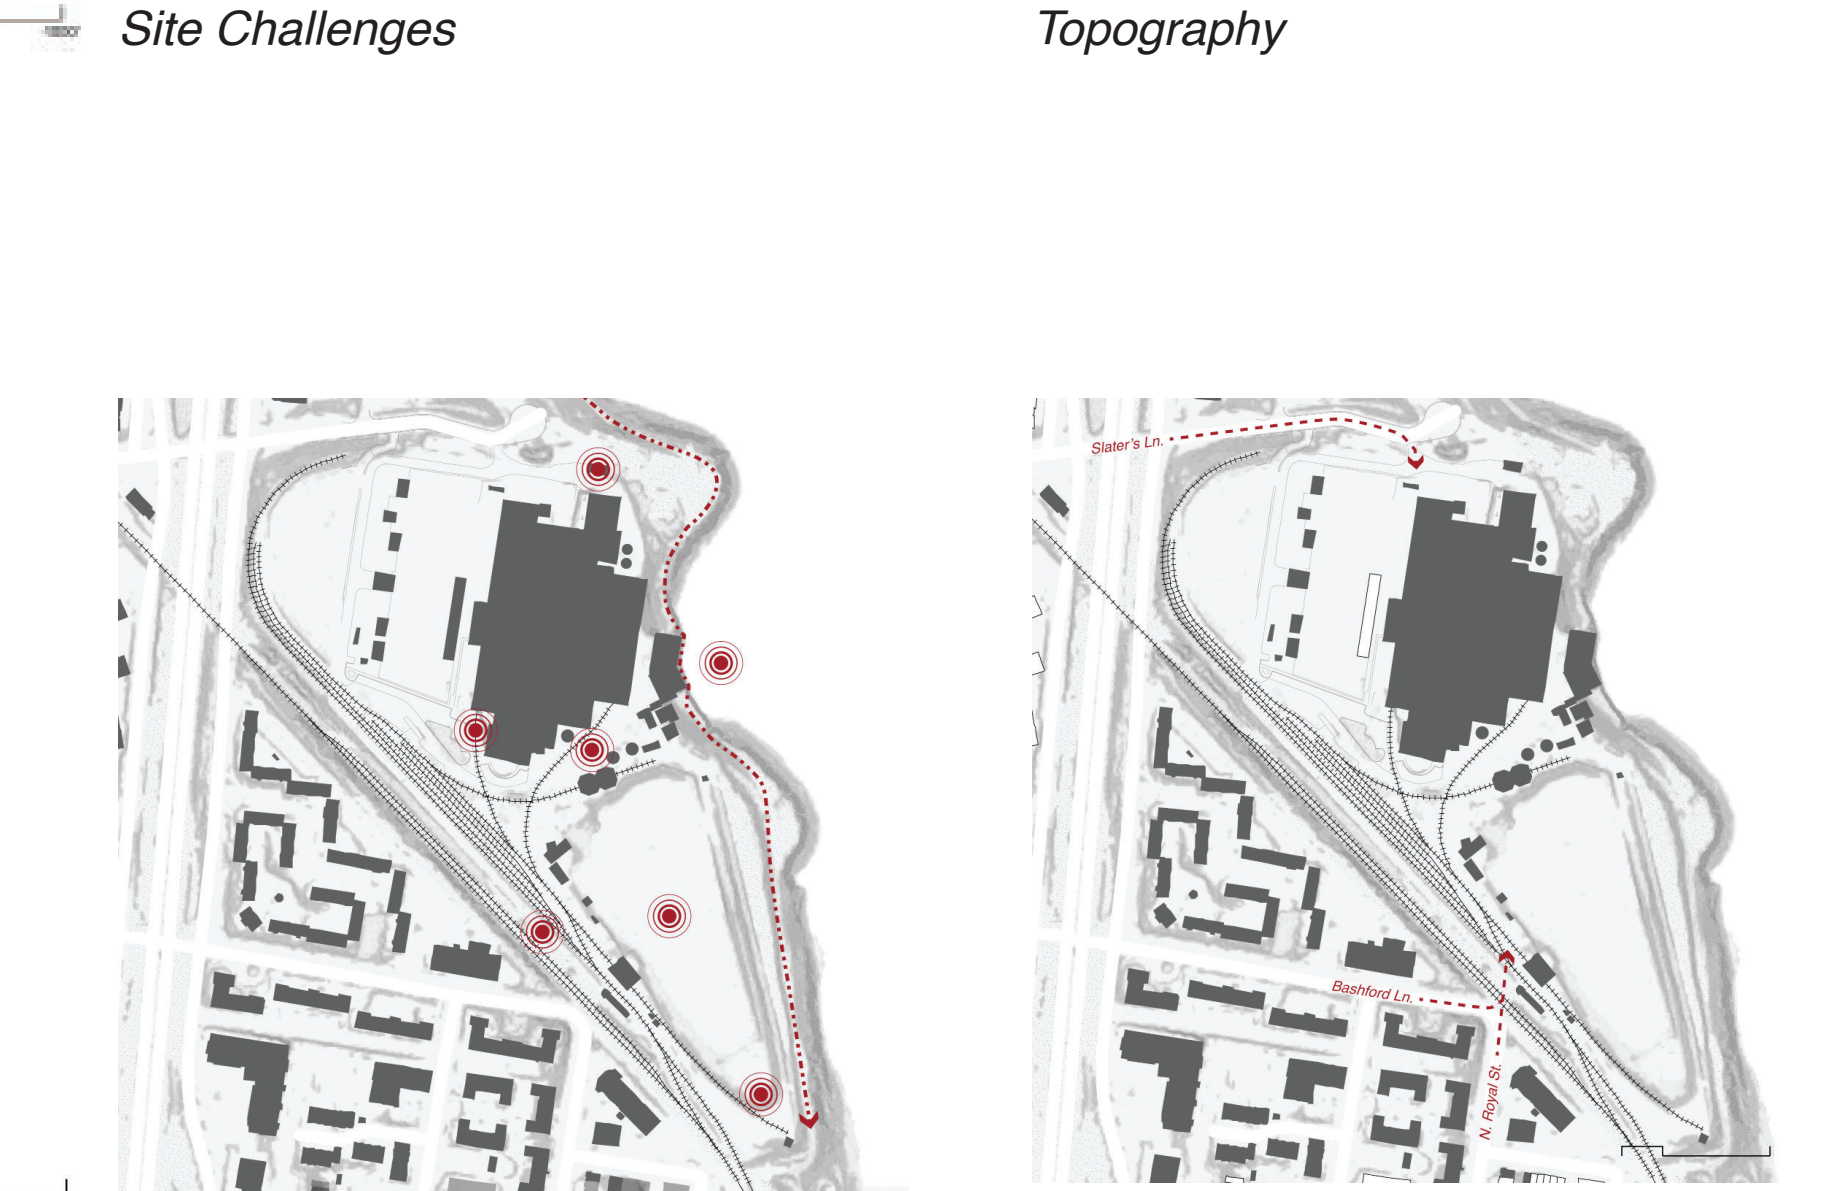
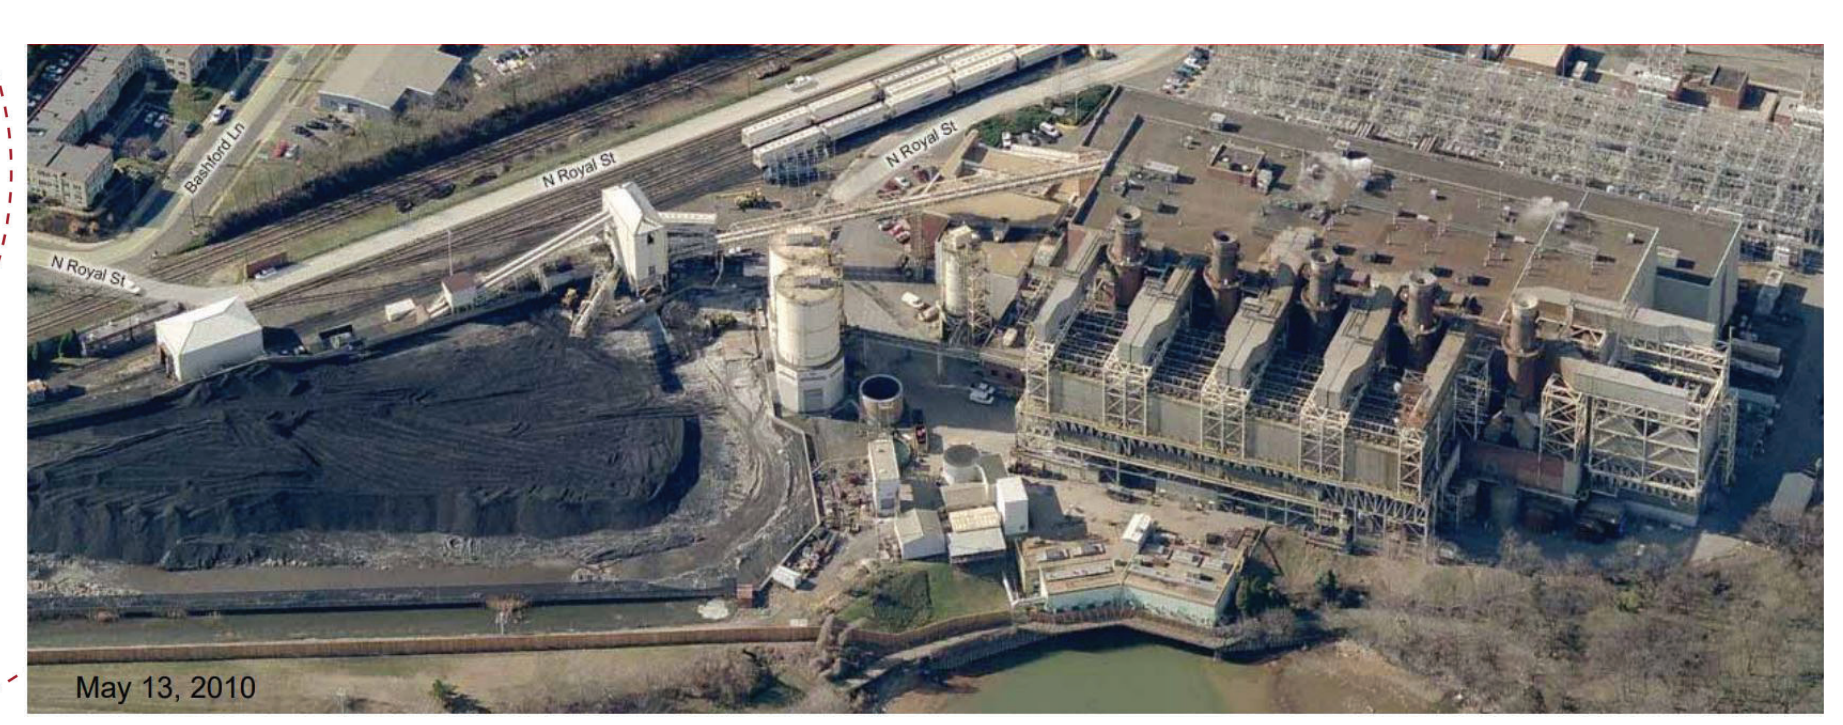
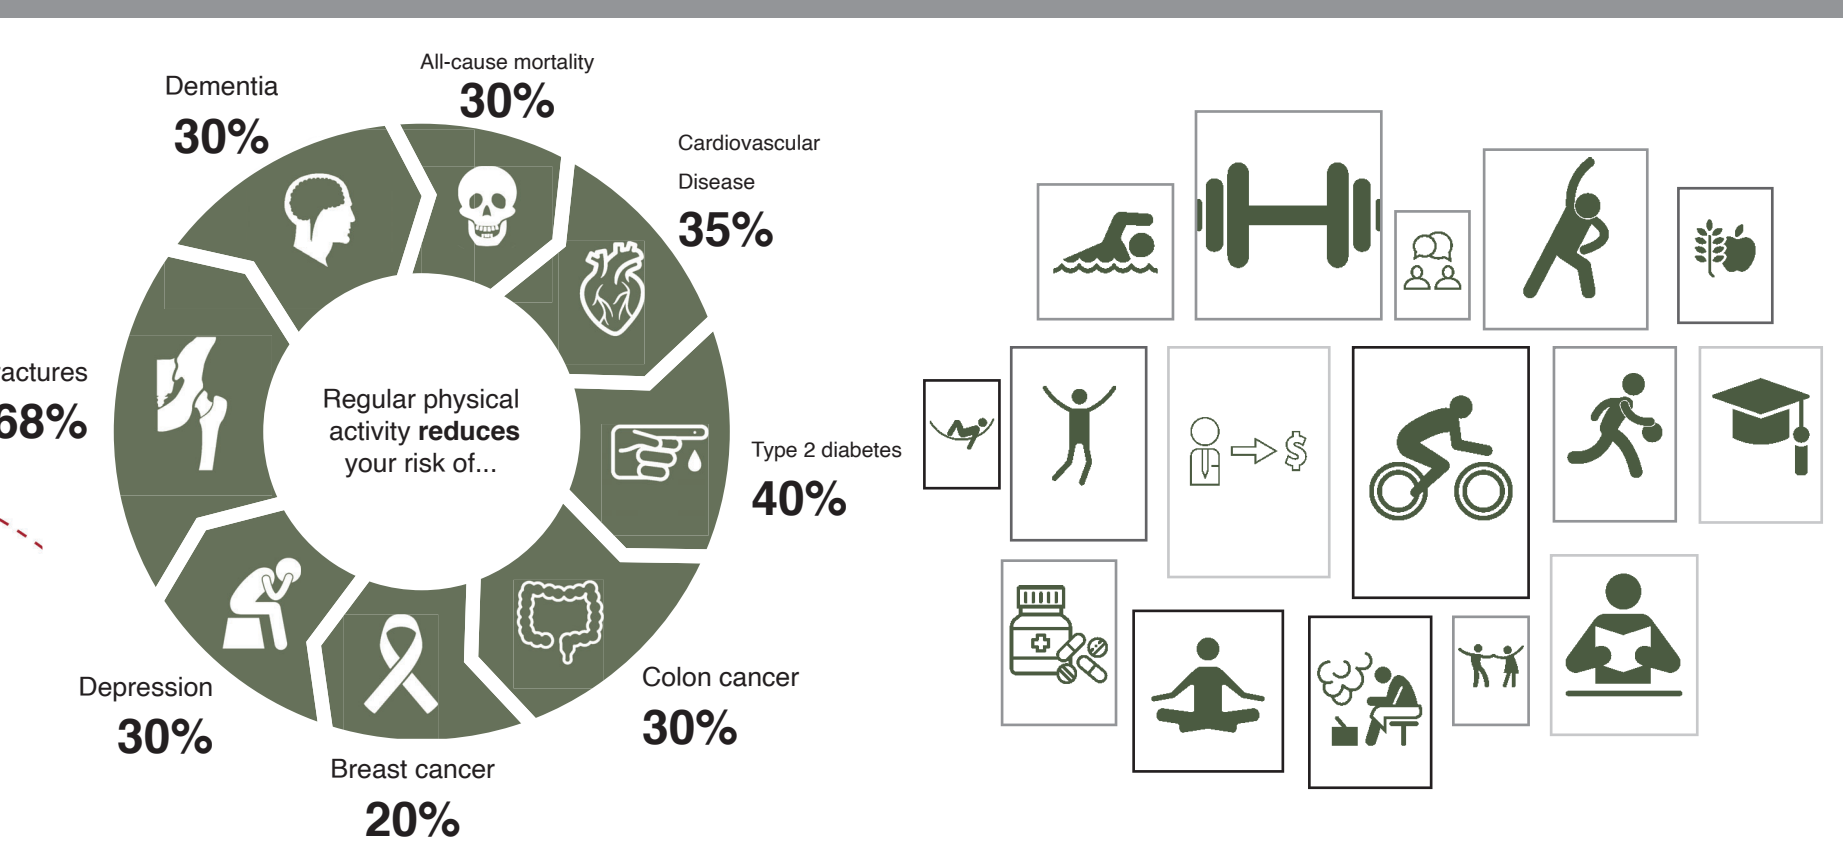
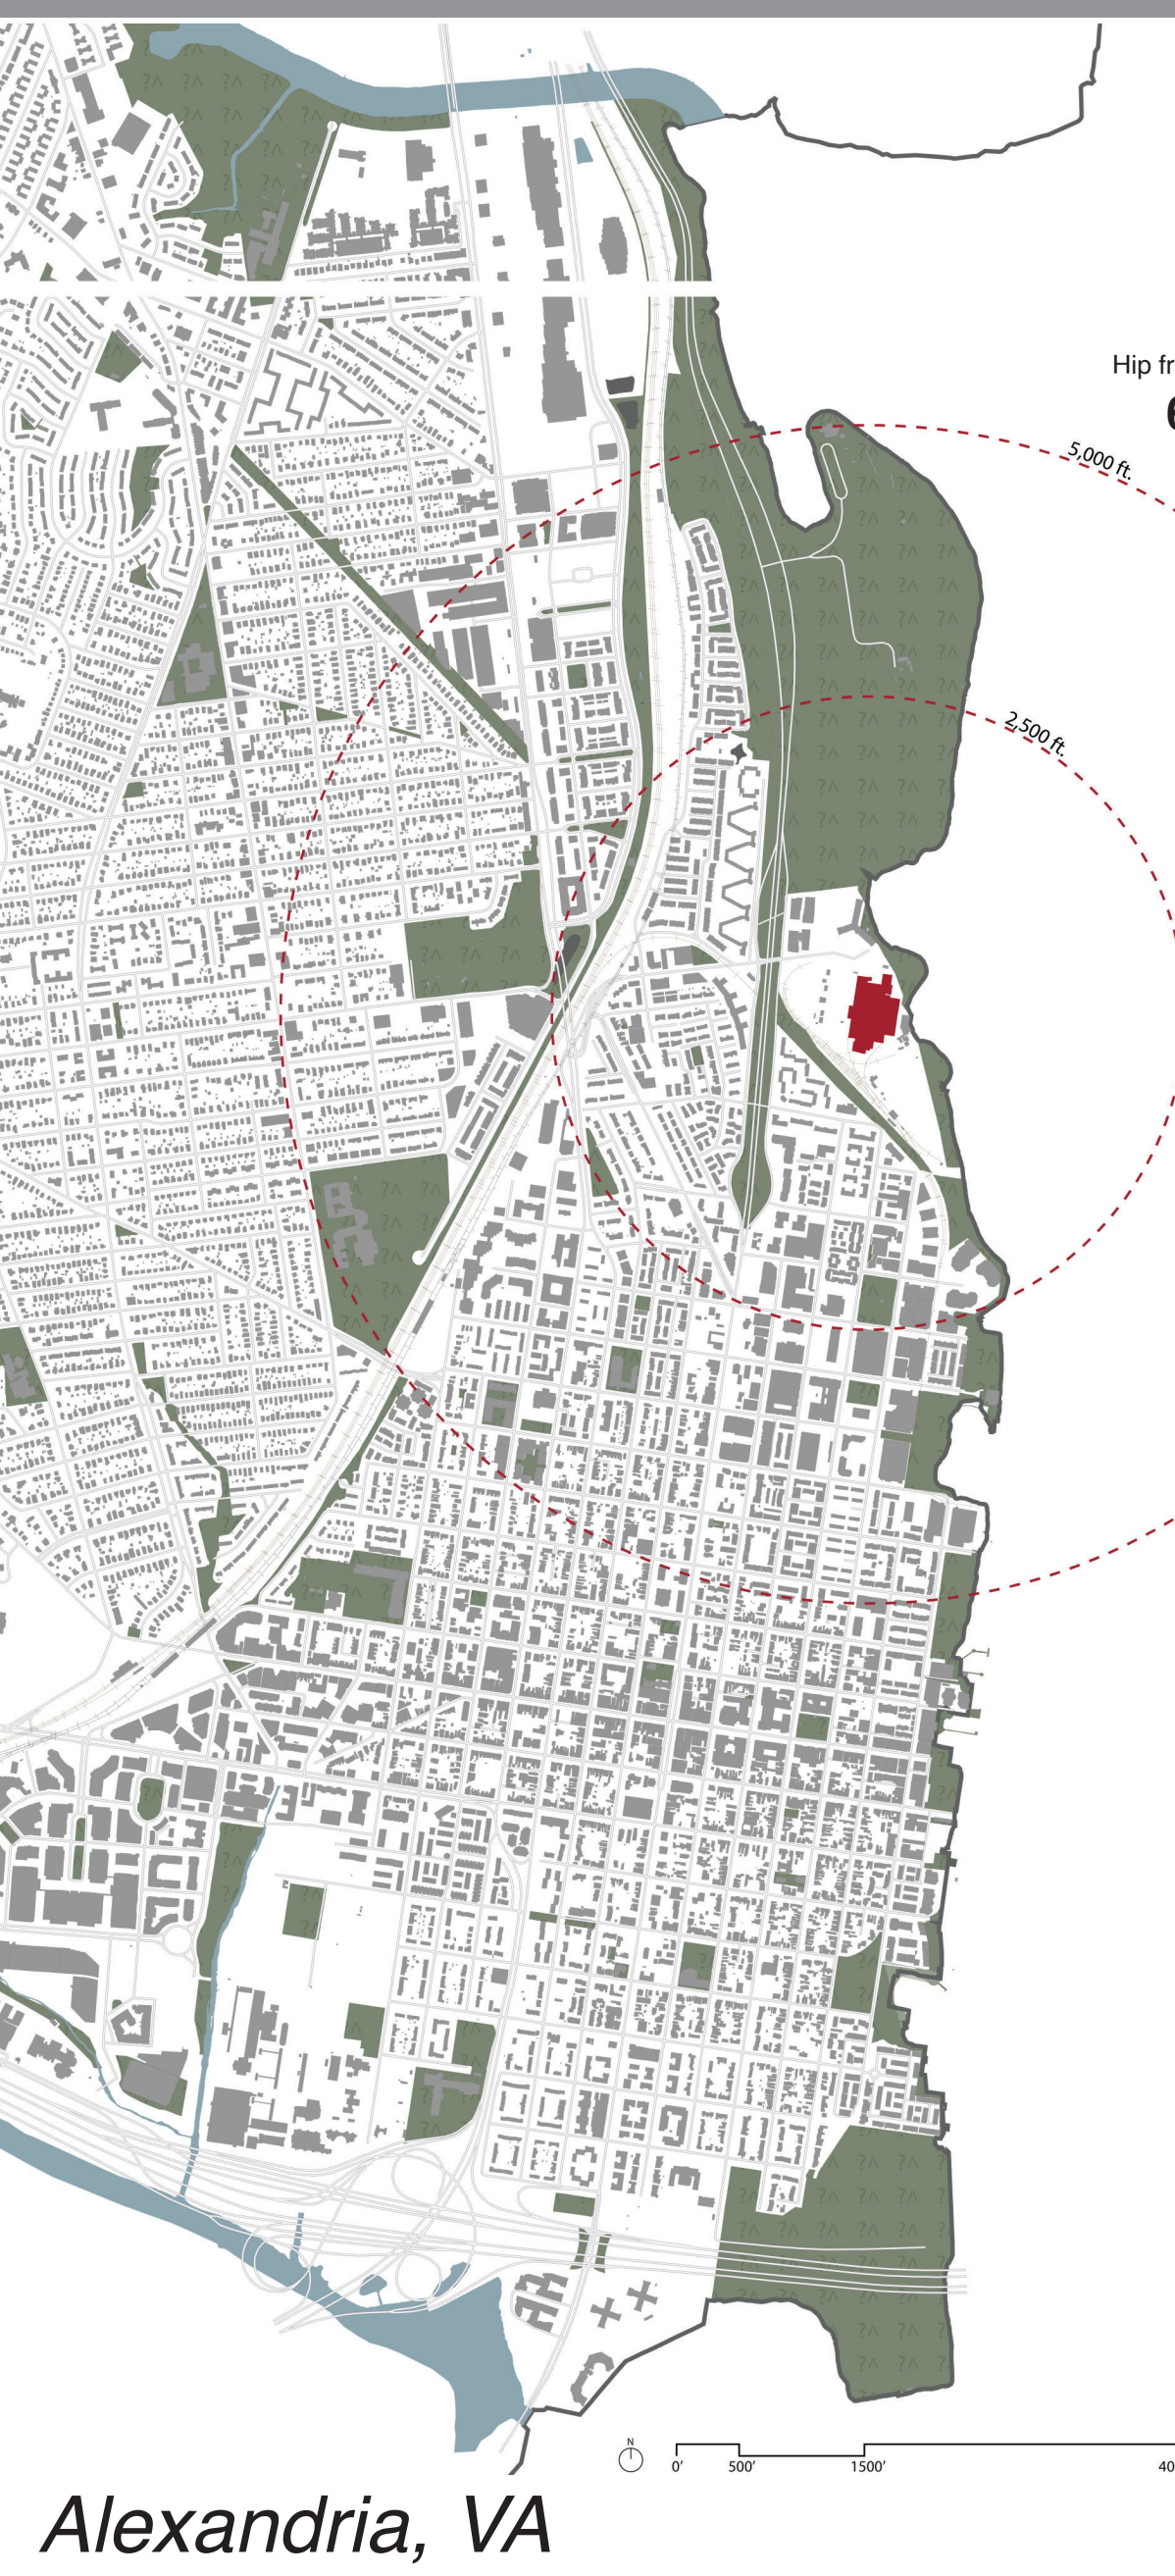
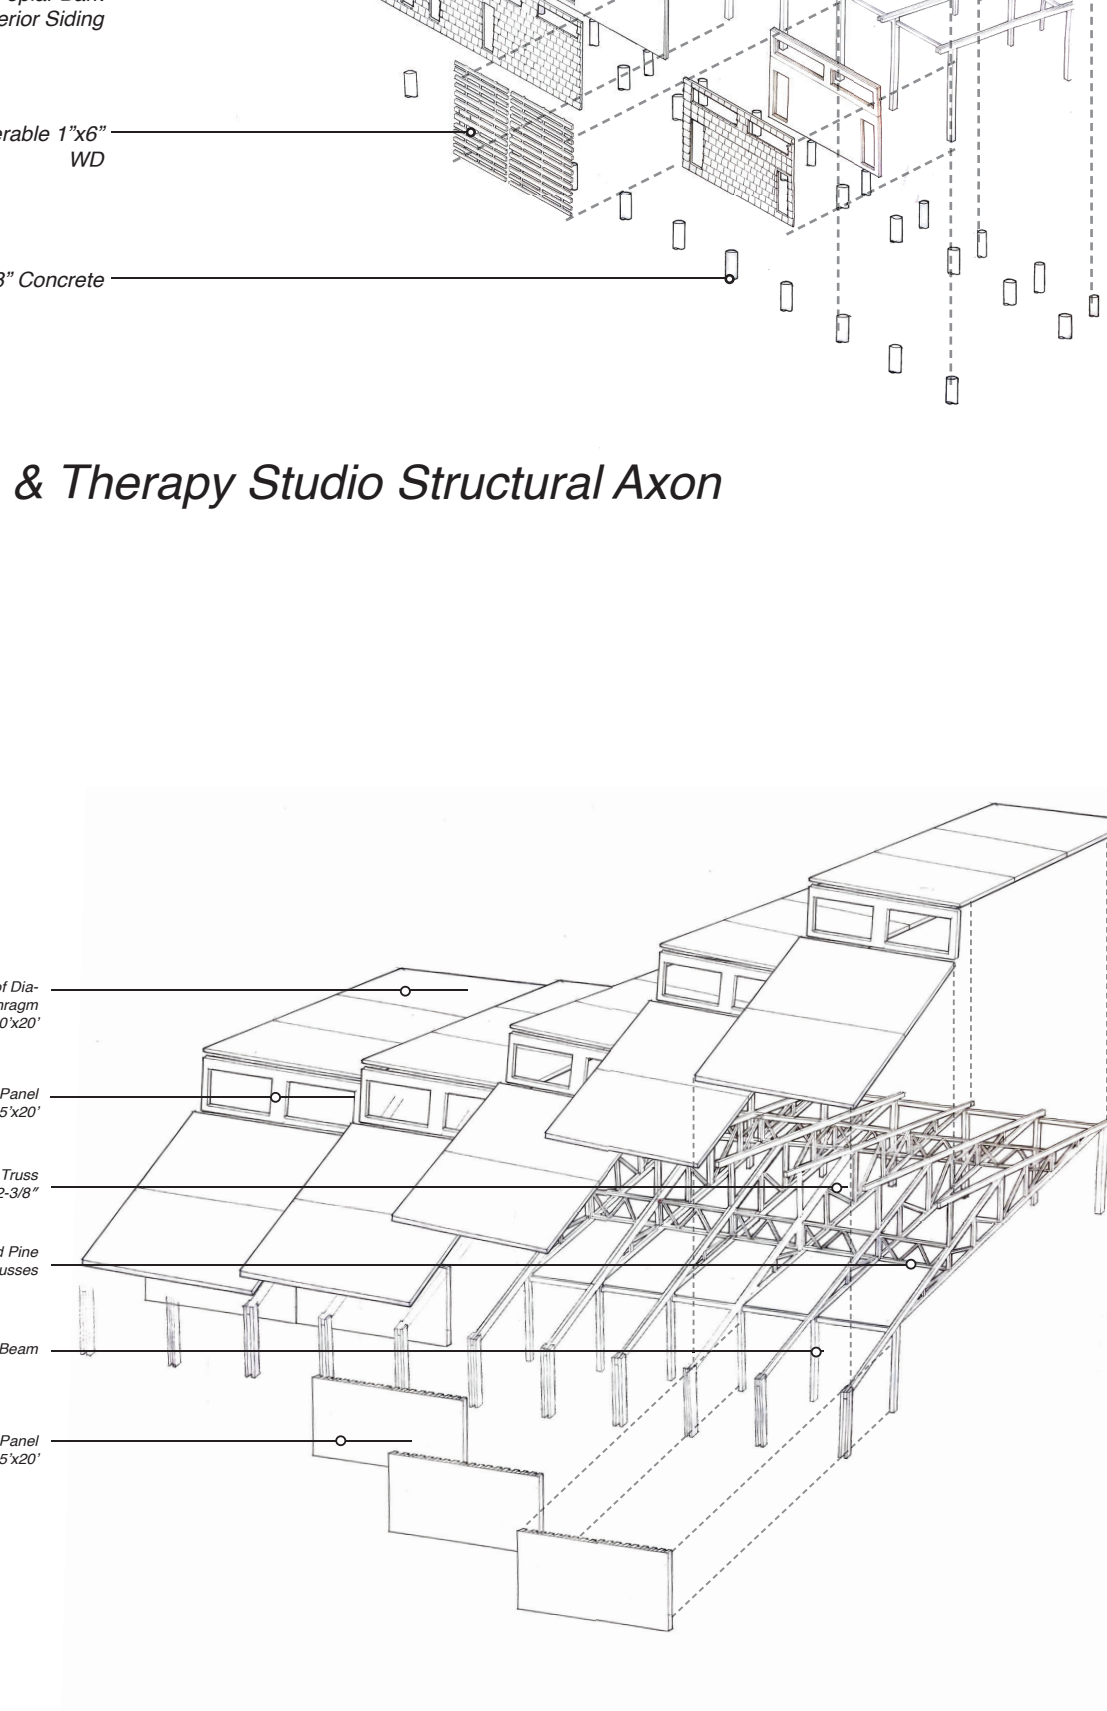
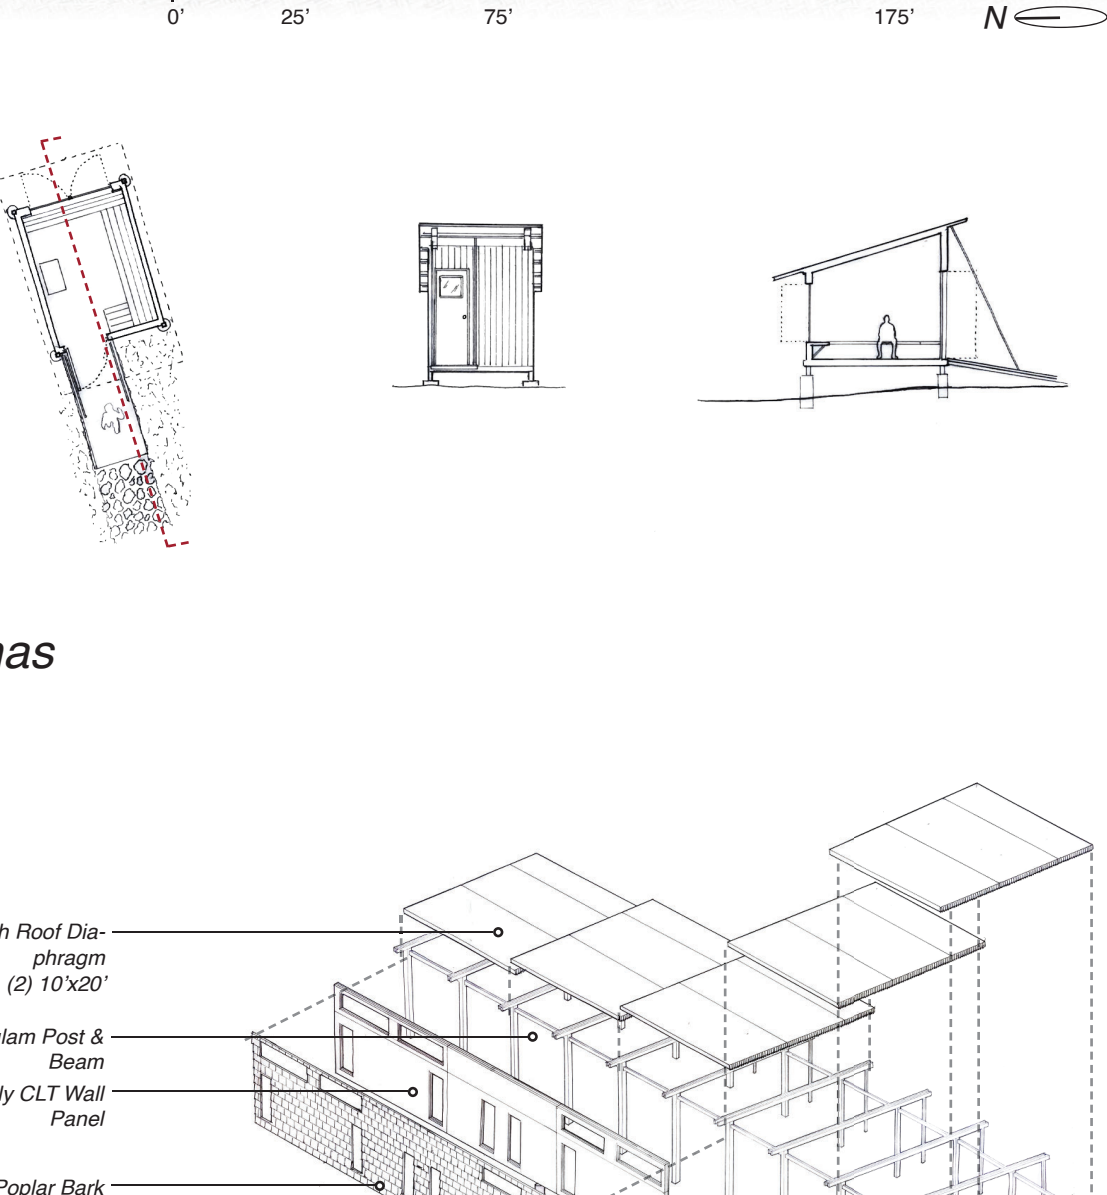
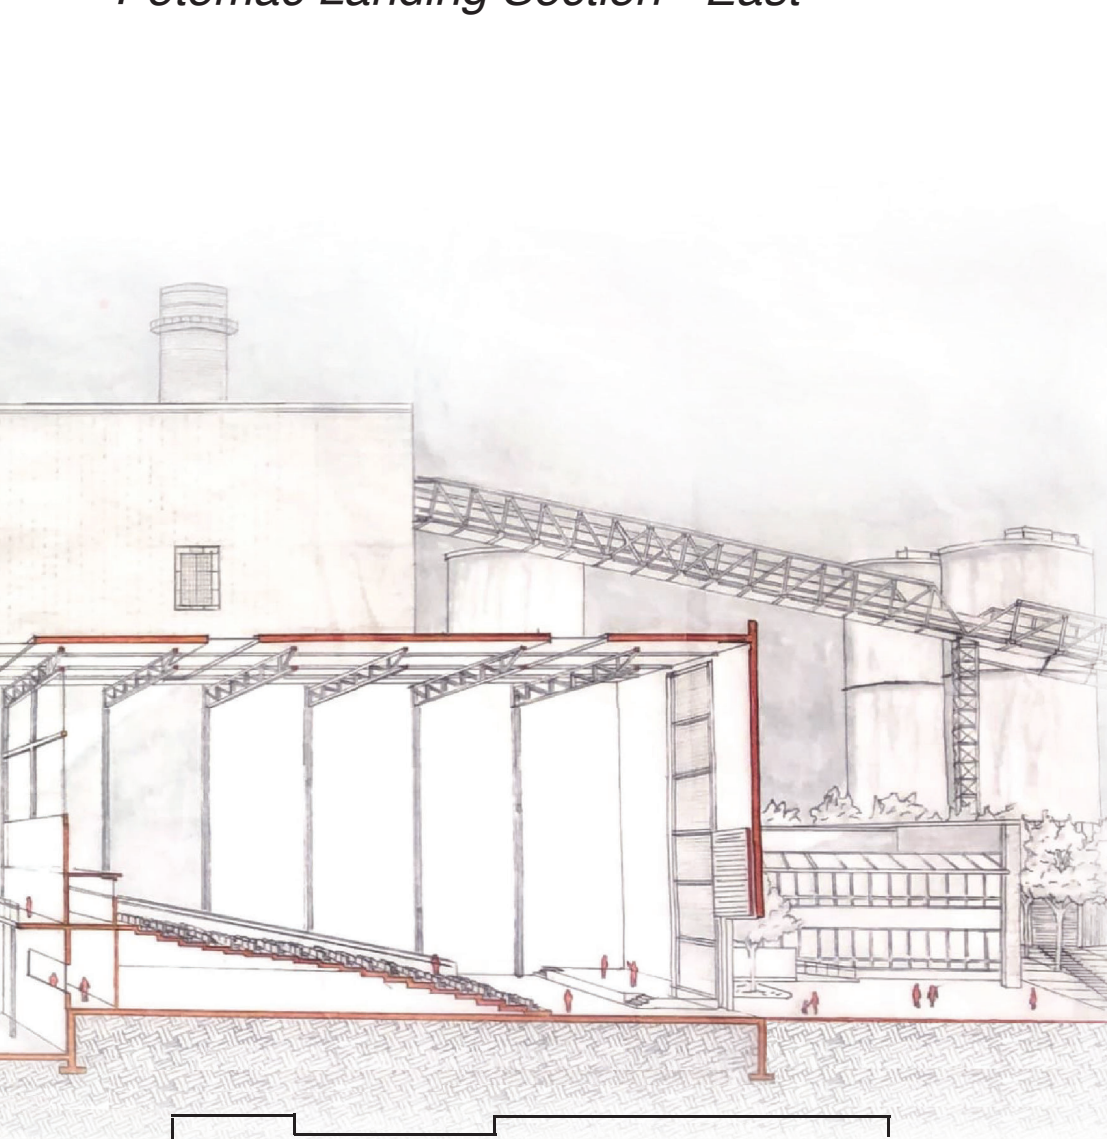
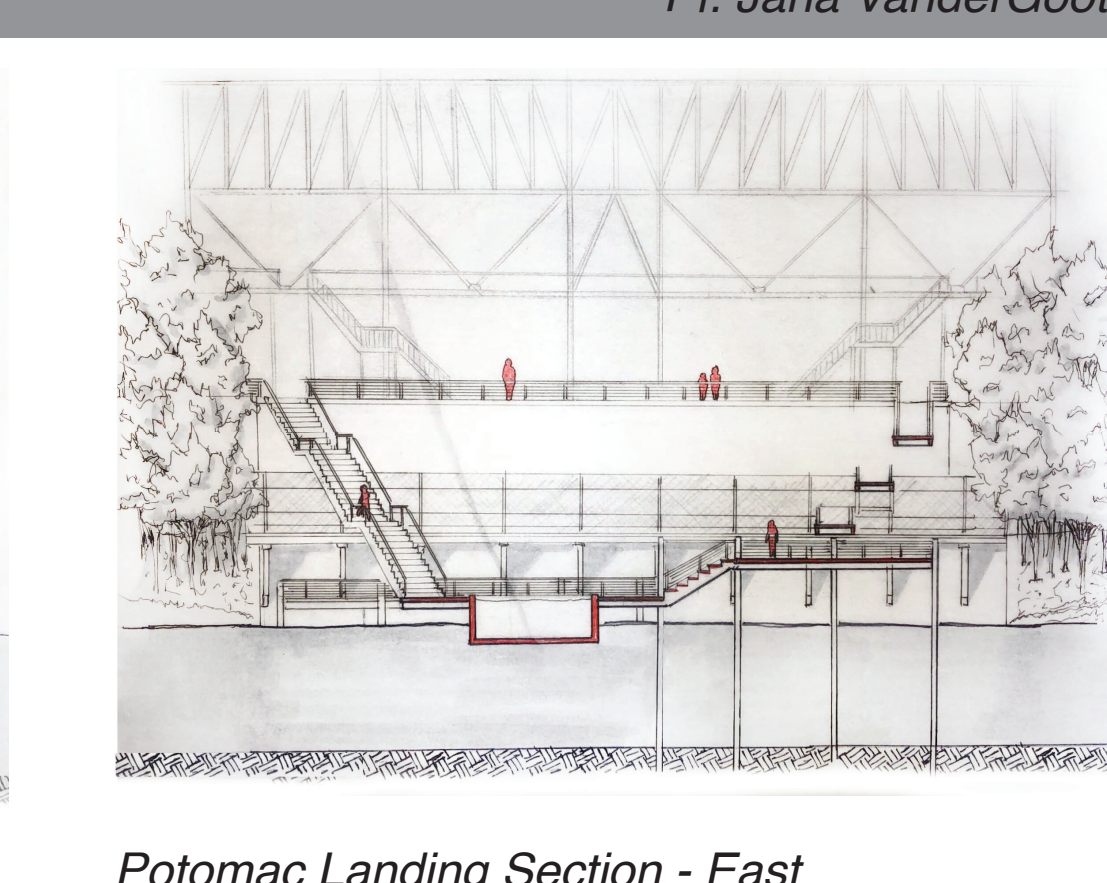
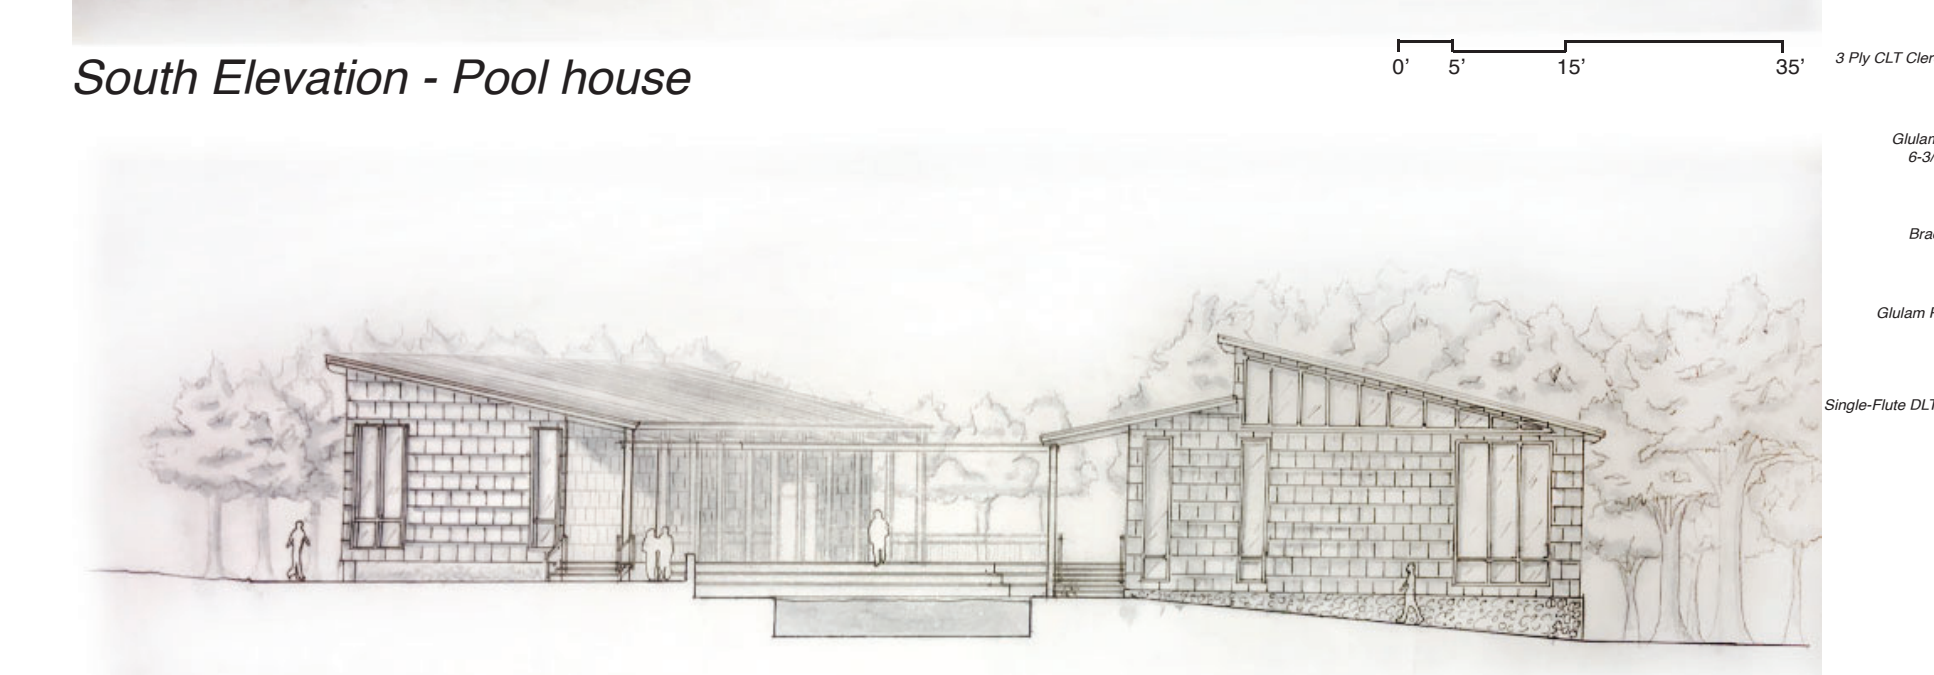
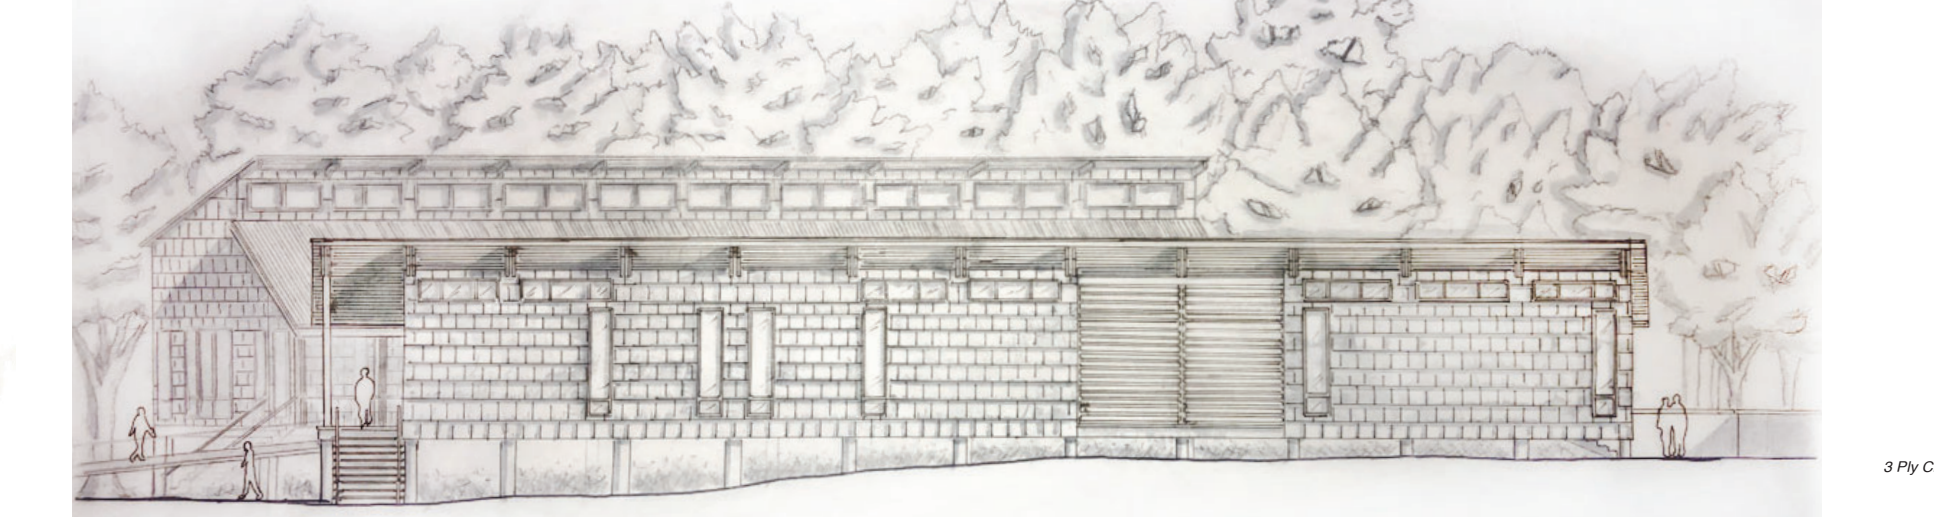
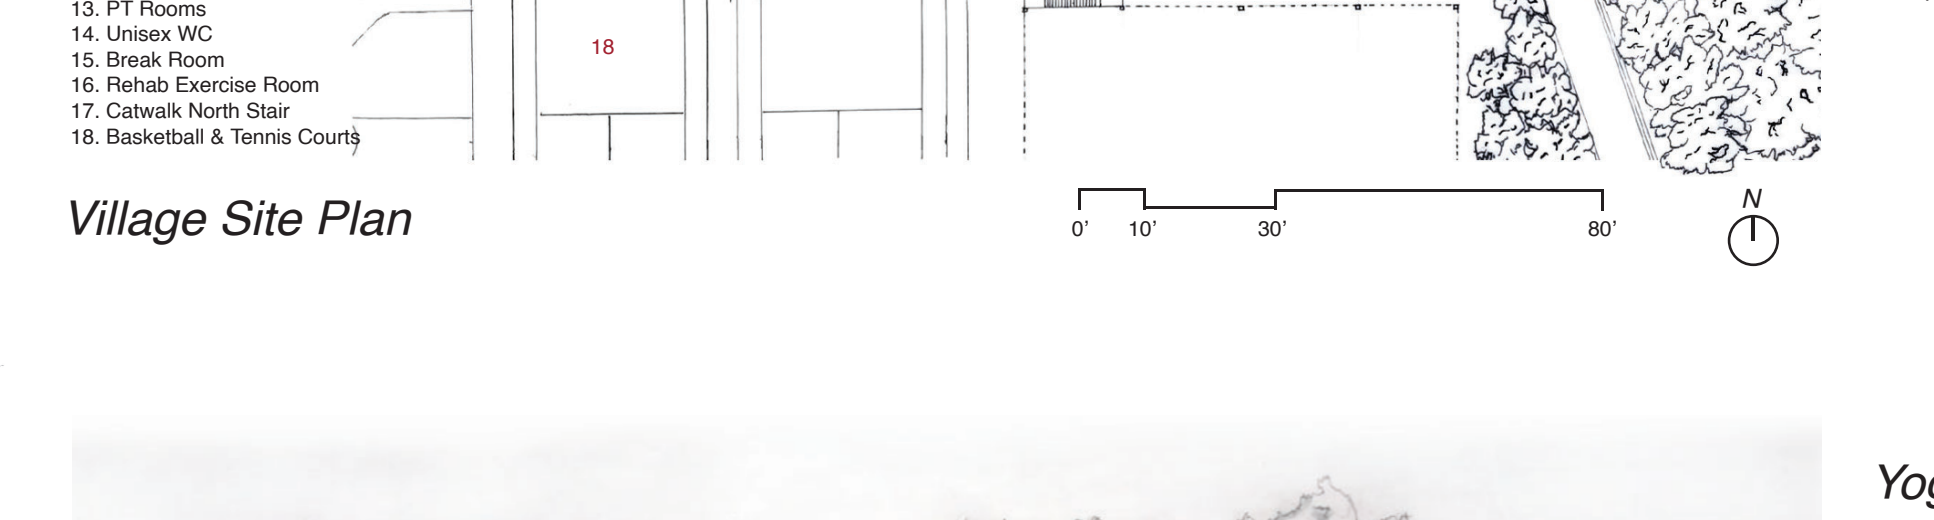


The Velvære: Re-Imagining Health & Wellness

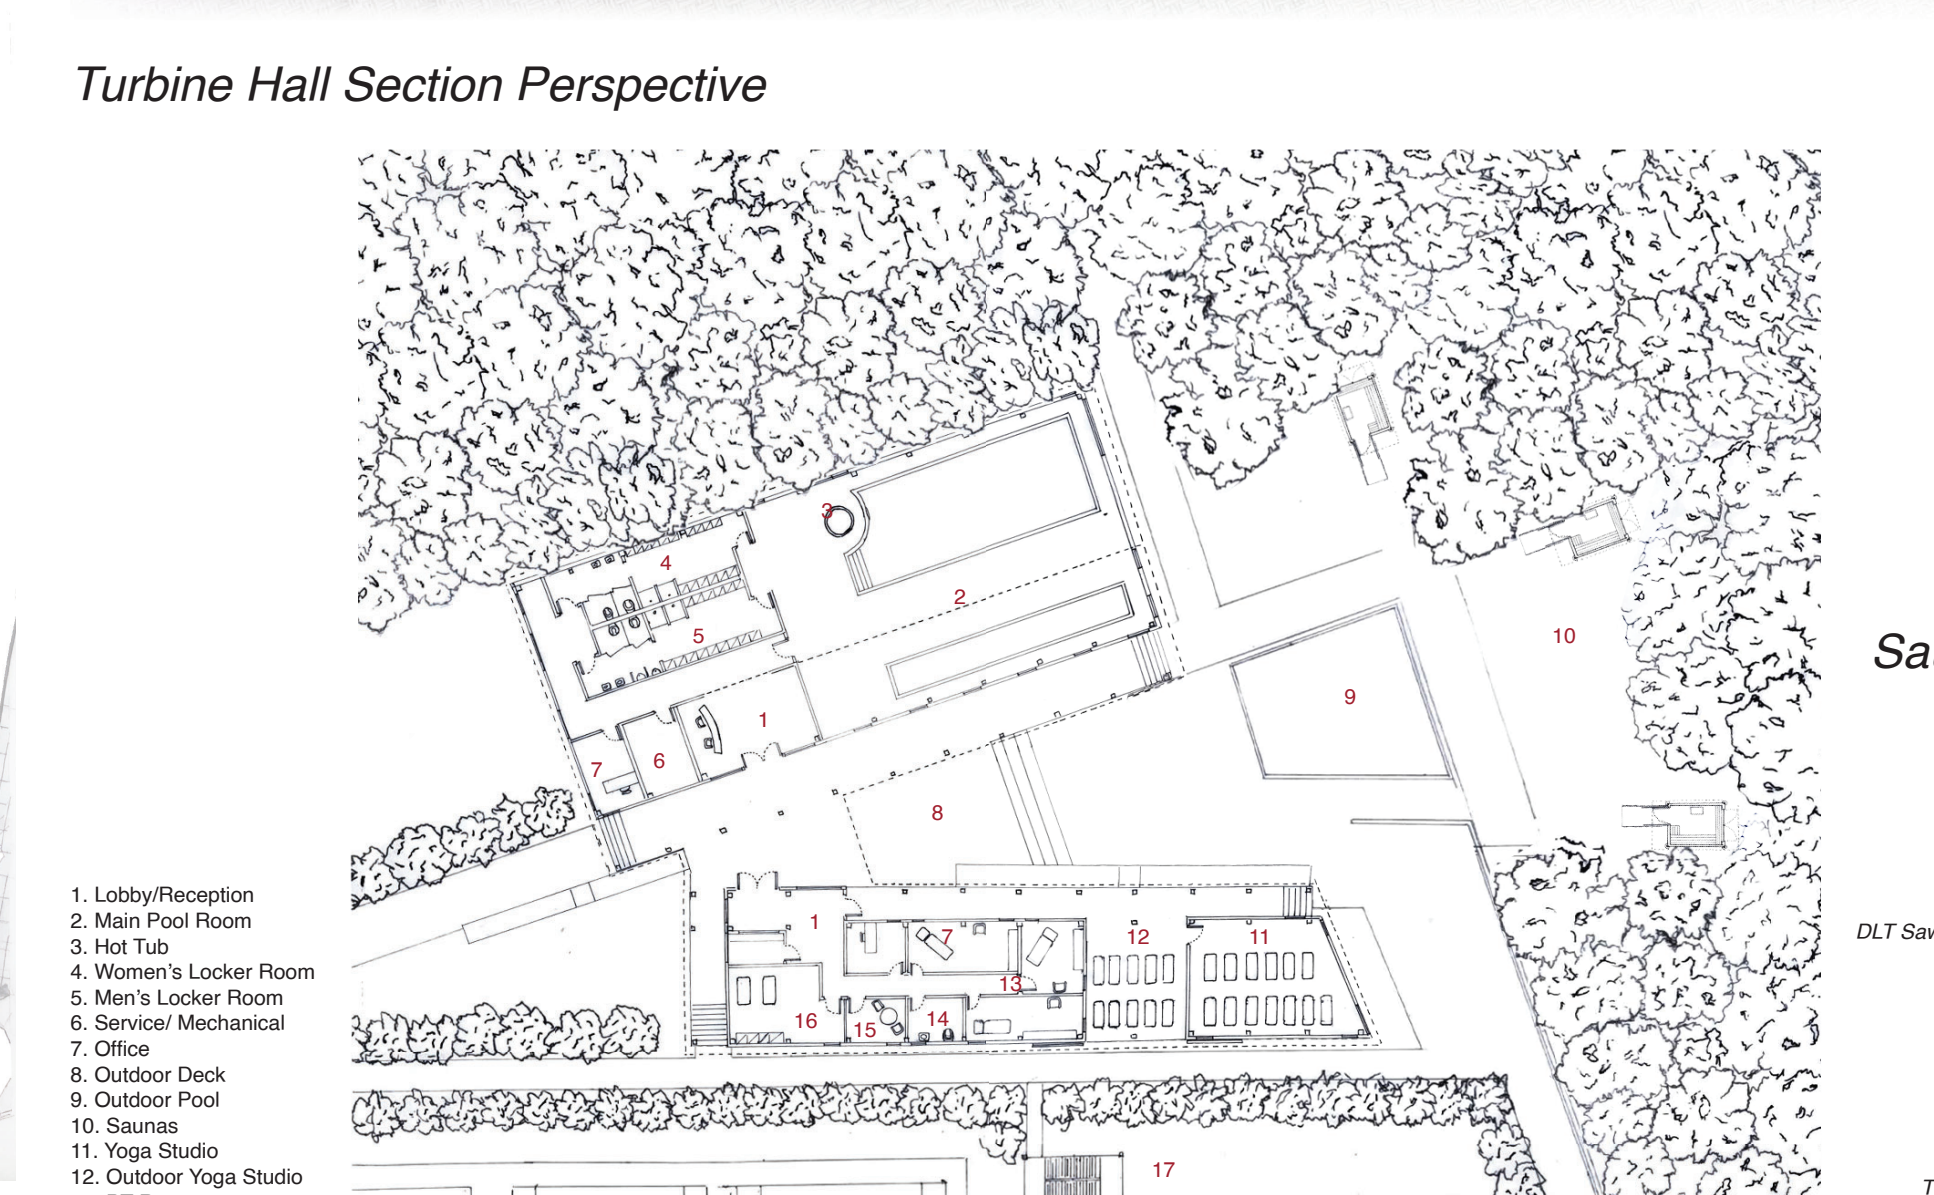

Within Post-Industrial Urban Infrastructure

Collin Haslup
M. Arch Thesis
Pt. Jana VanderGoot

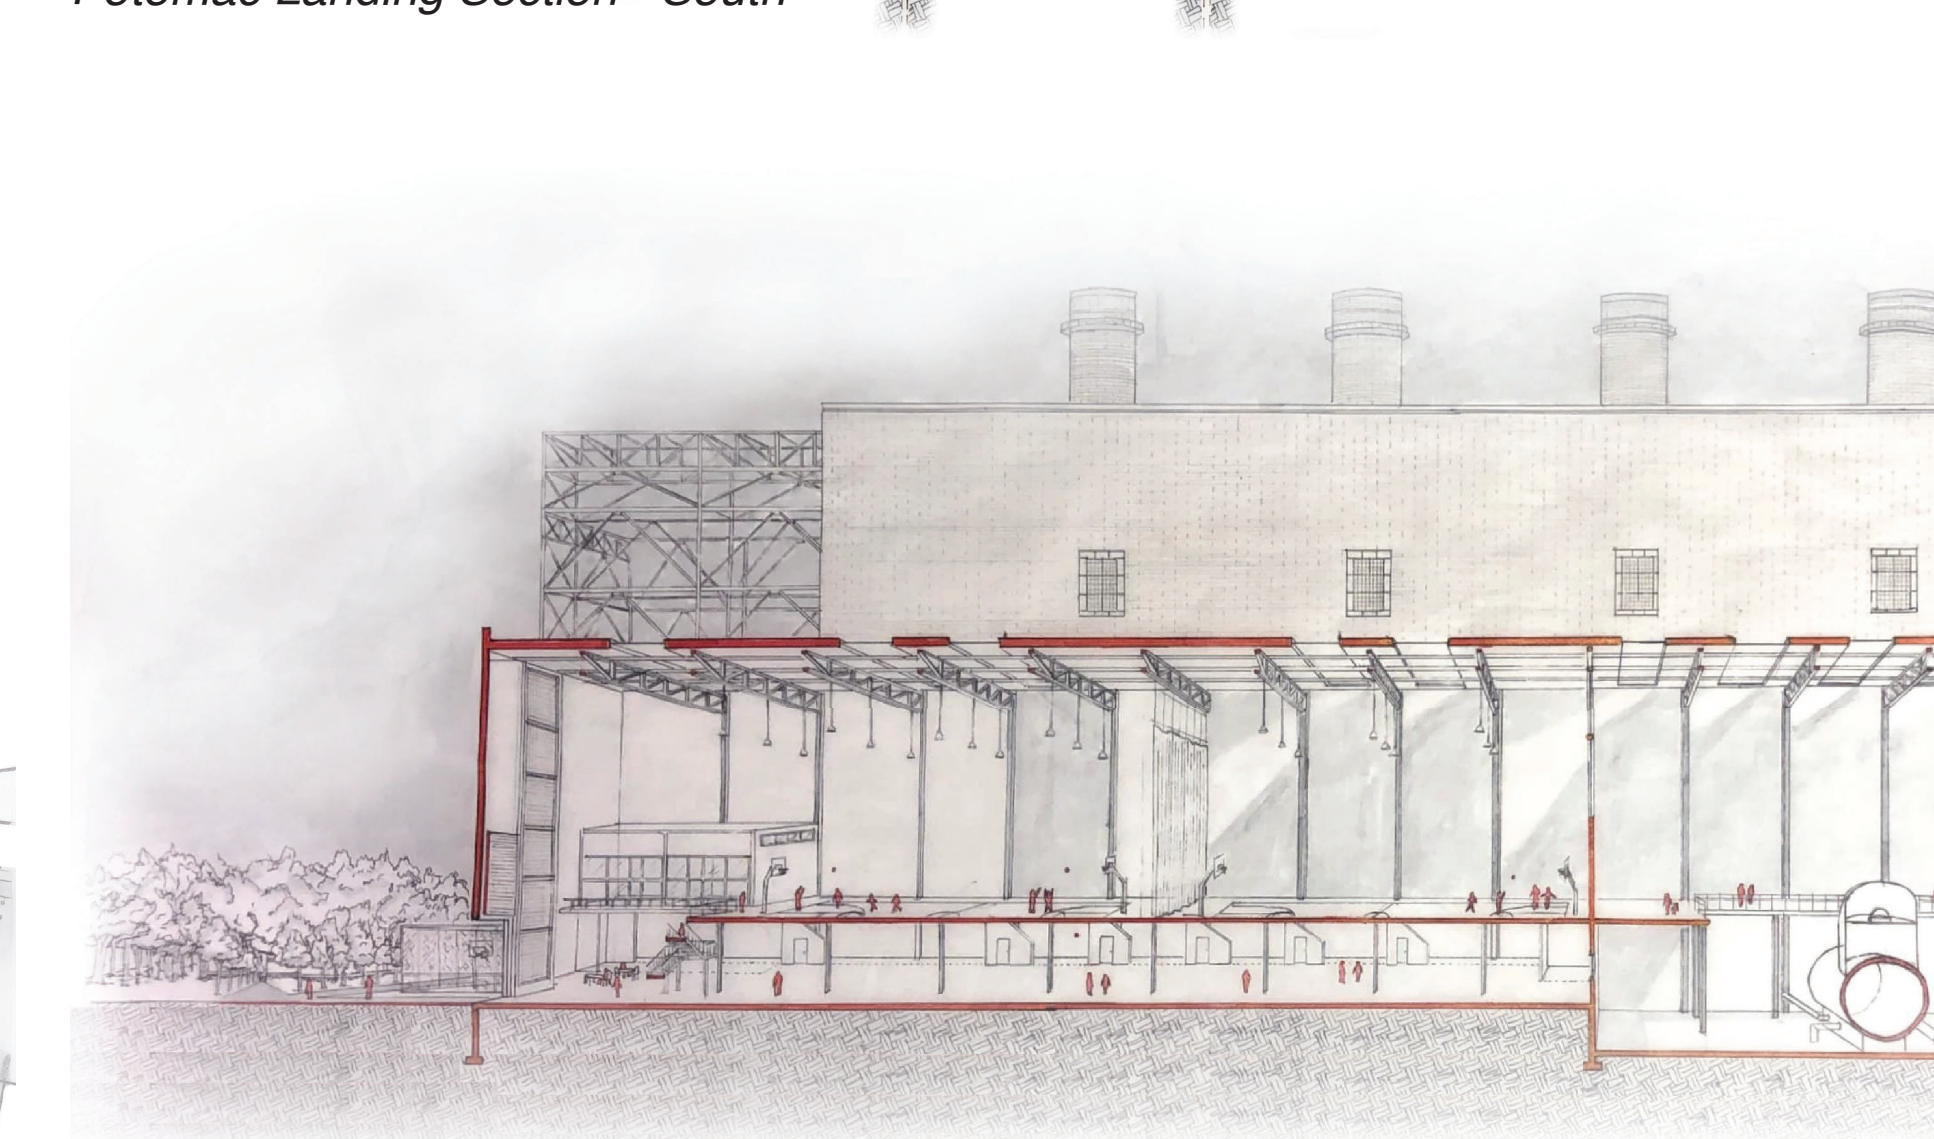

- Lobby/Reception
- Main Pool Room
- Hot Tub
- Women's Locker Room
- Men's Locker Room
- Service Mechanical
- Office
- Outdoor Deck
- Outdoor Pool
- Saunas
- Yoga Studio
- Outdoor Yoga Studio
- PT Rooms
- Unisex WC
- Break Room
- Rehab. Exercise Room
- Calwalk North Stair
- Basketball & Tennis Court

South Elevation - Pool house

South Elevation - Therapy Studio

Saunas

Yoga & Therapy Studio Structural Axon

Pool House Structural Axon