
THE INVISIBLE NEIGHBORHOOD


A resliency hub that prioritizes the needs of the Central Harlem community through Social Services, Colloborative Art, Community Gathering, and Housing. This address the threats and provides refuge to black and brown disabled communities

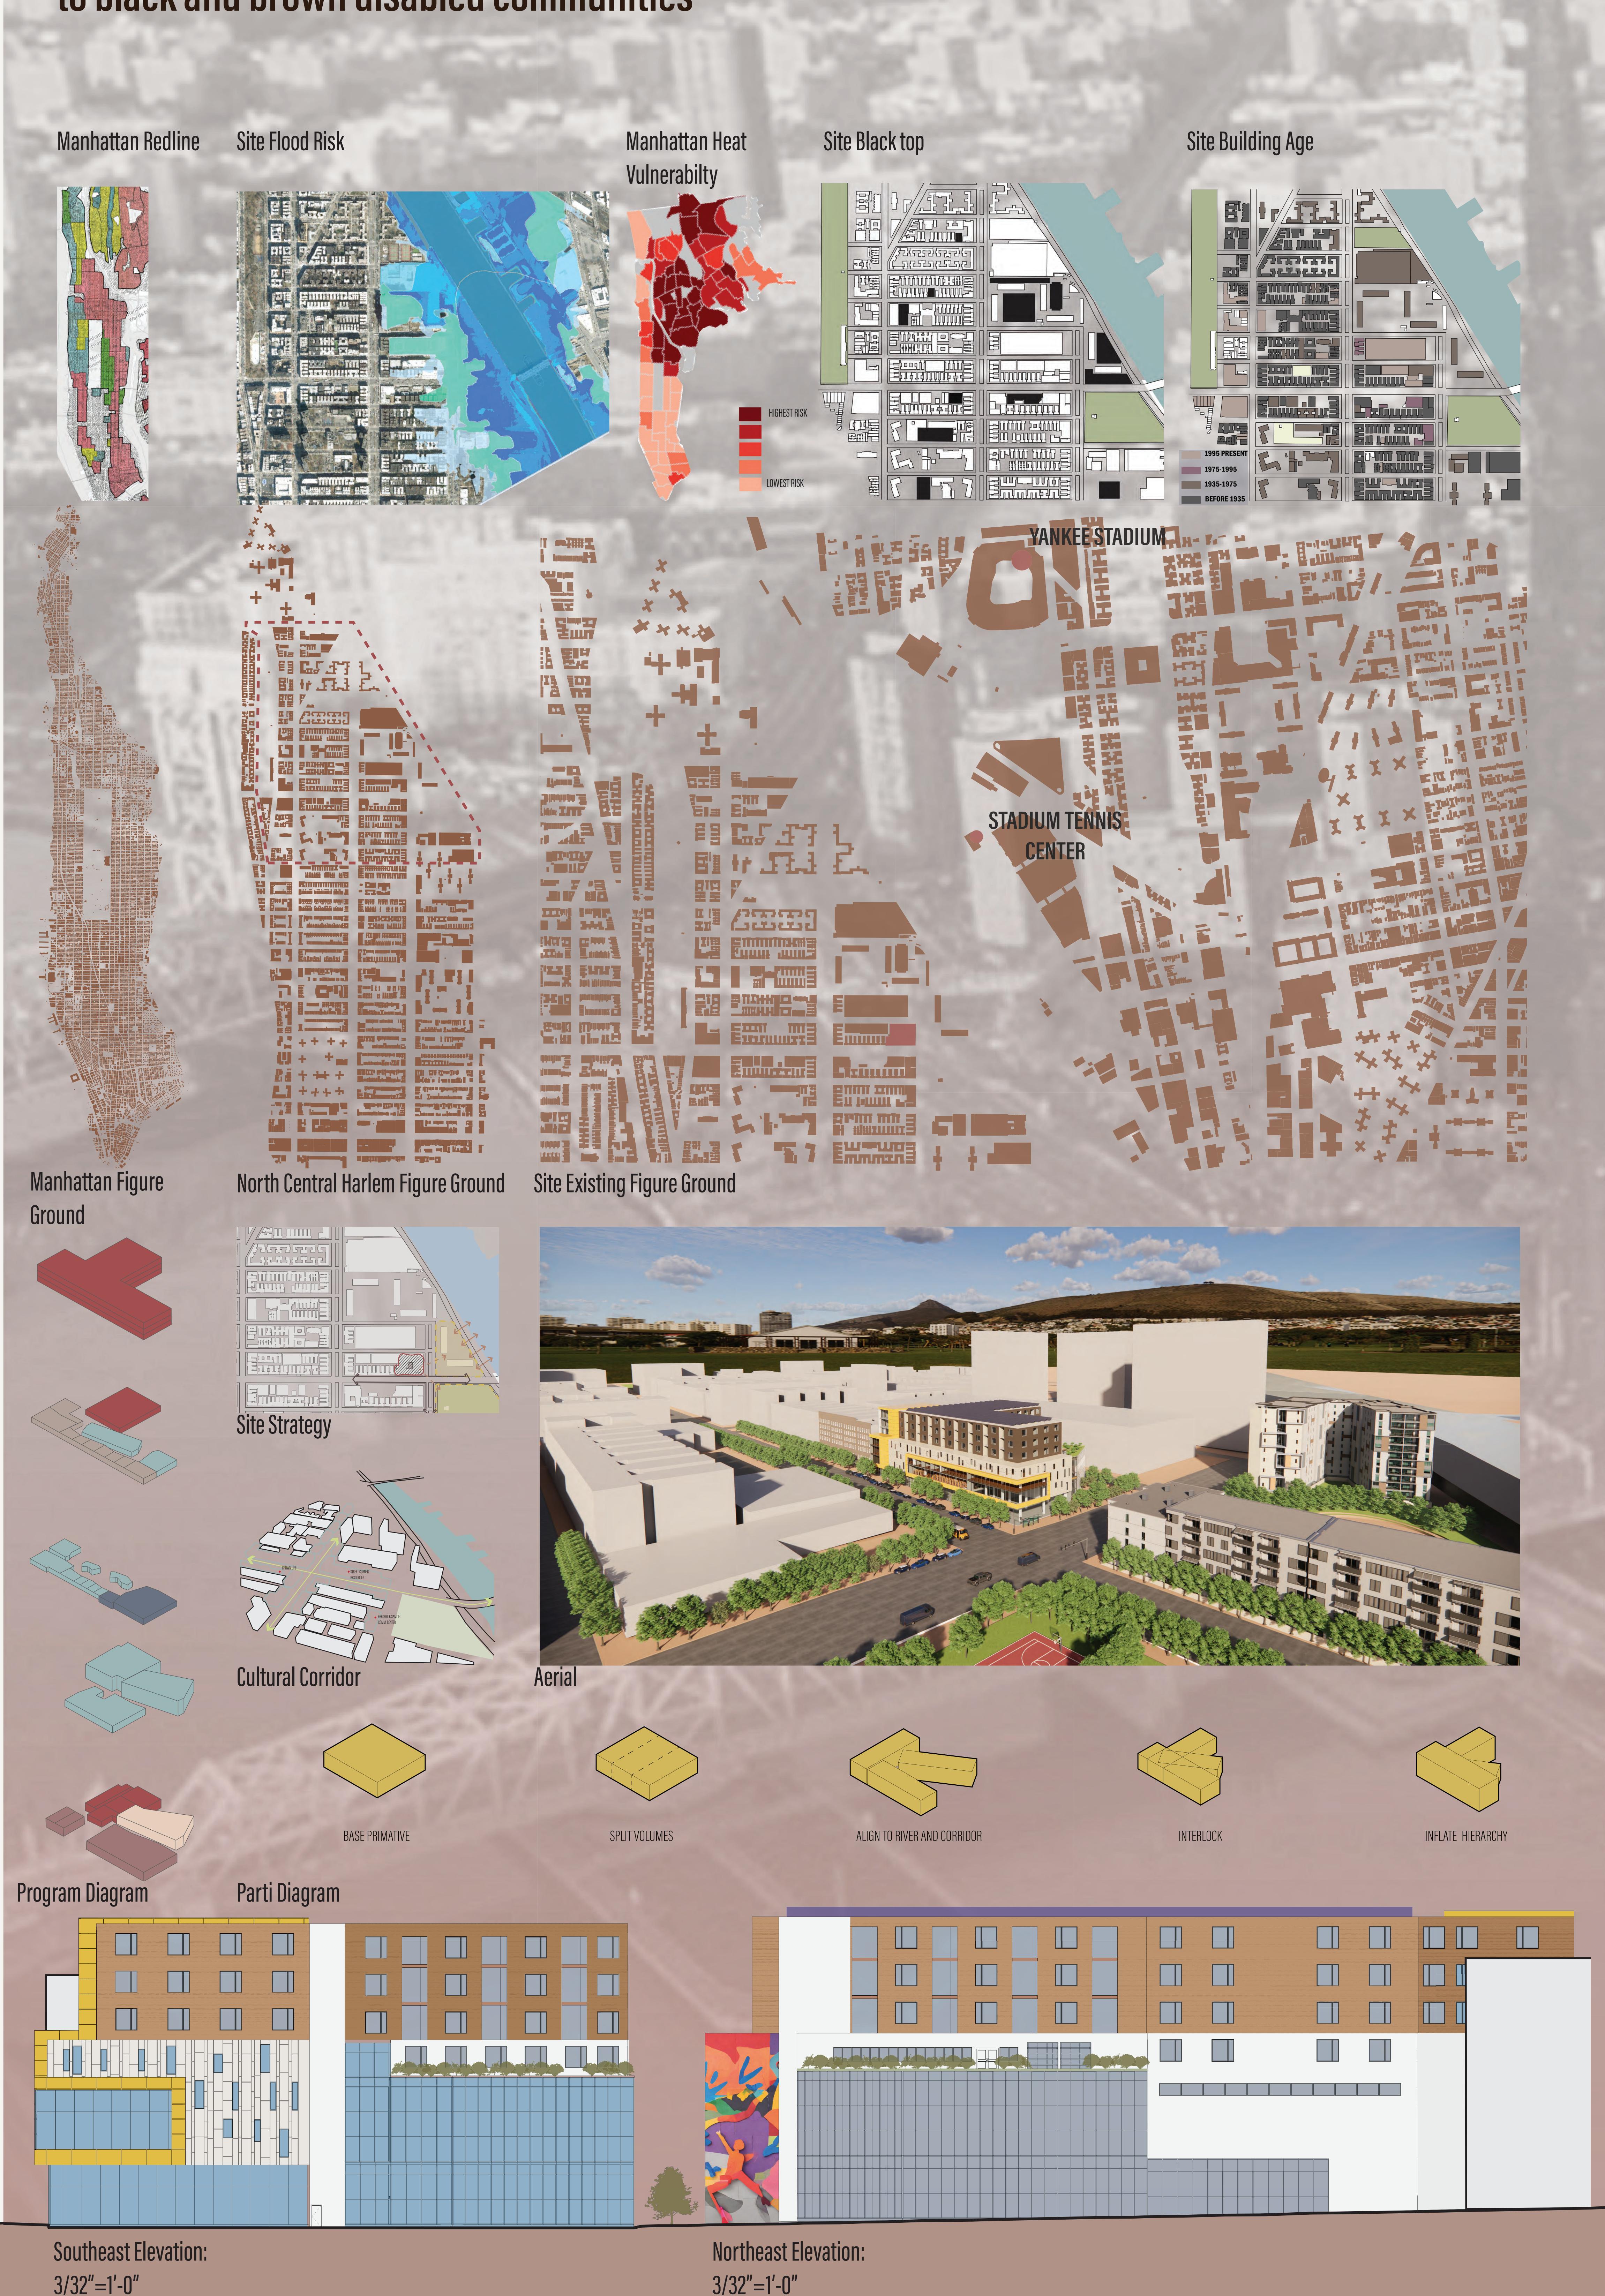

PRIORITIZE





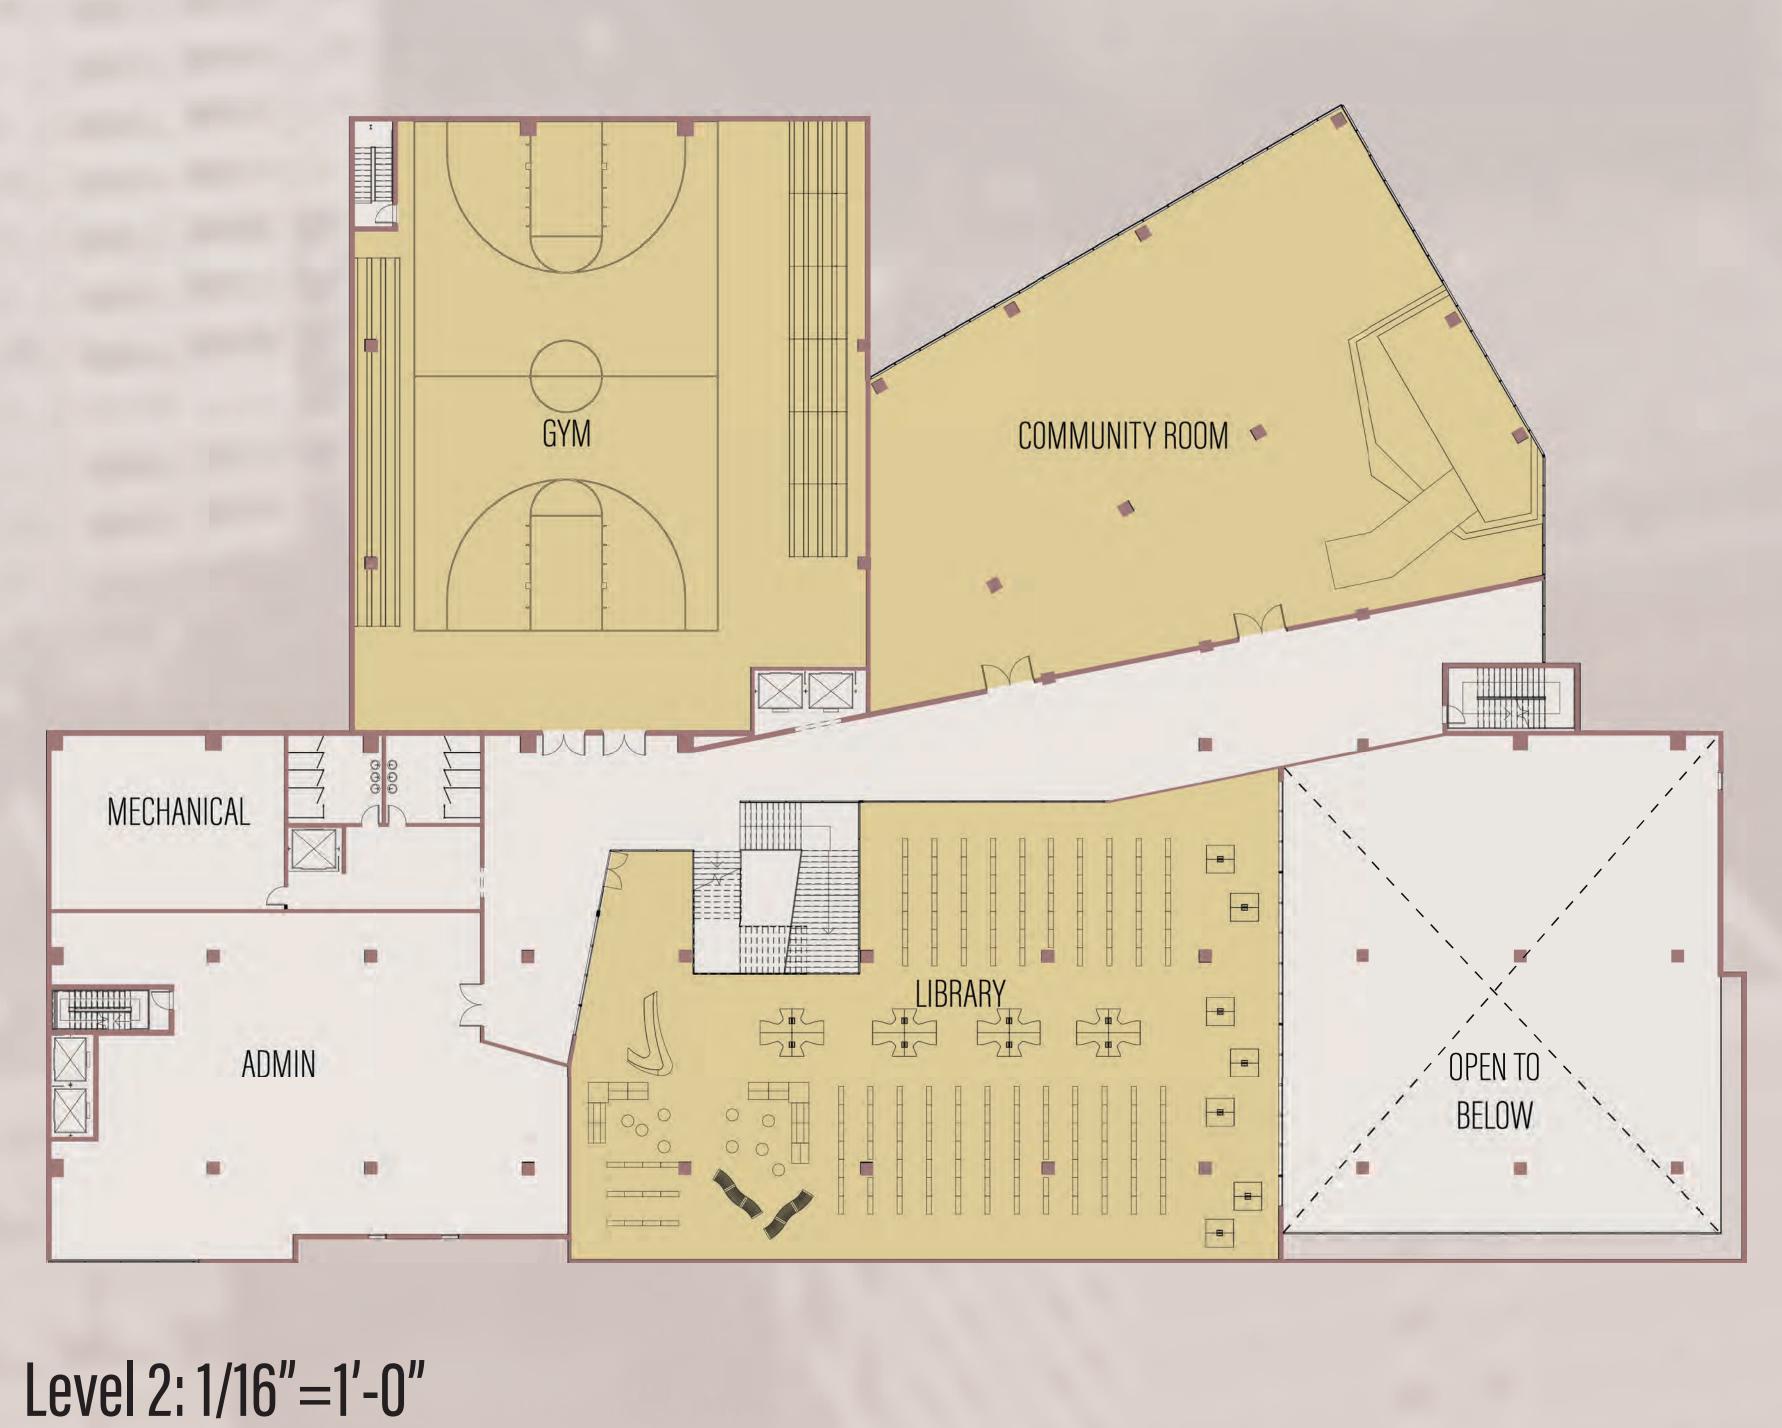



Southwest Elevation:

Ground Level:

1/16"=1'-0"

Southw 1"=10'

