




MANO

50

C

EXISTING SITE: VIEWS AROUND SITE


000000 CDD DD DD DL 1200

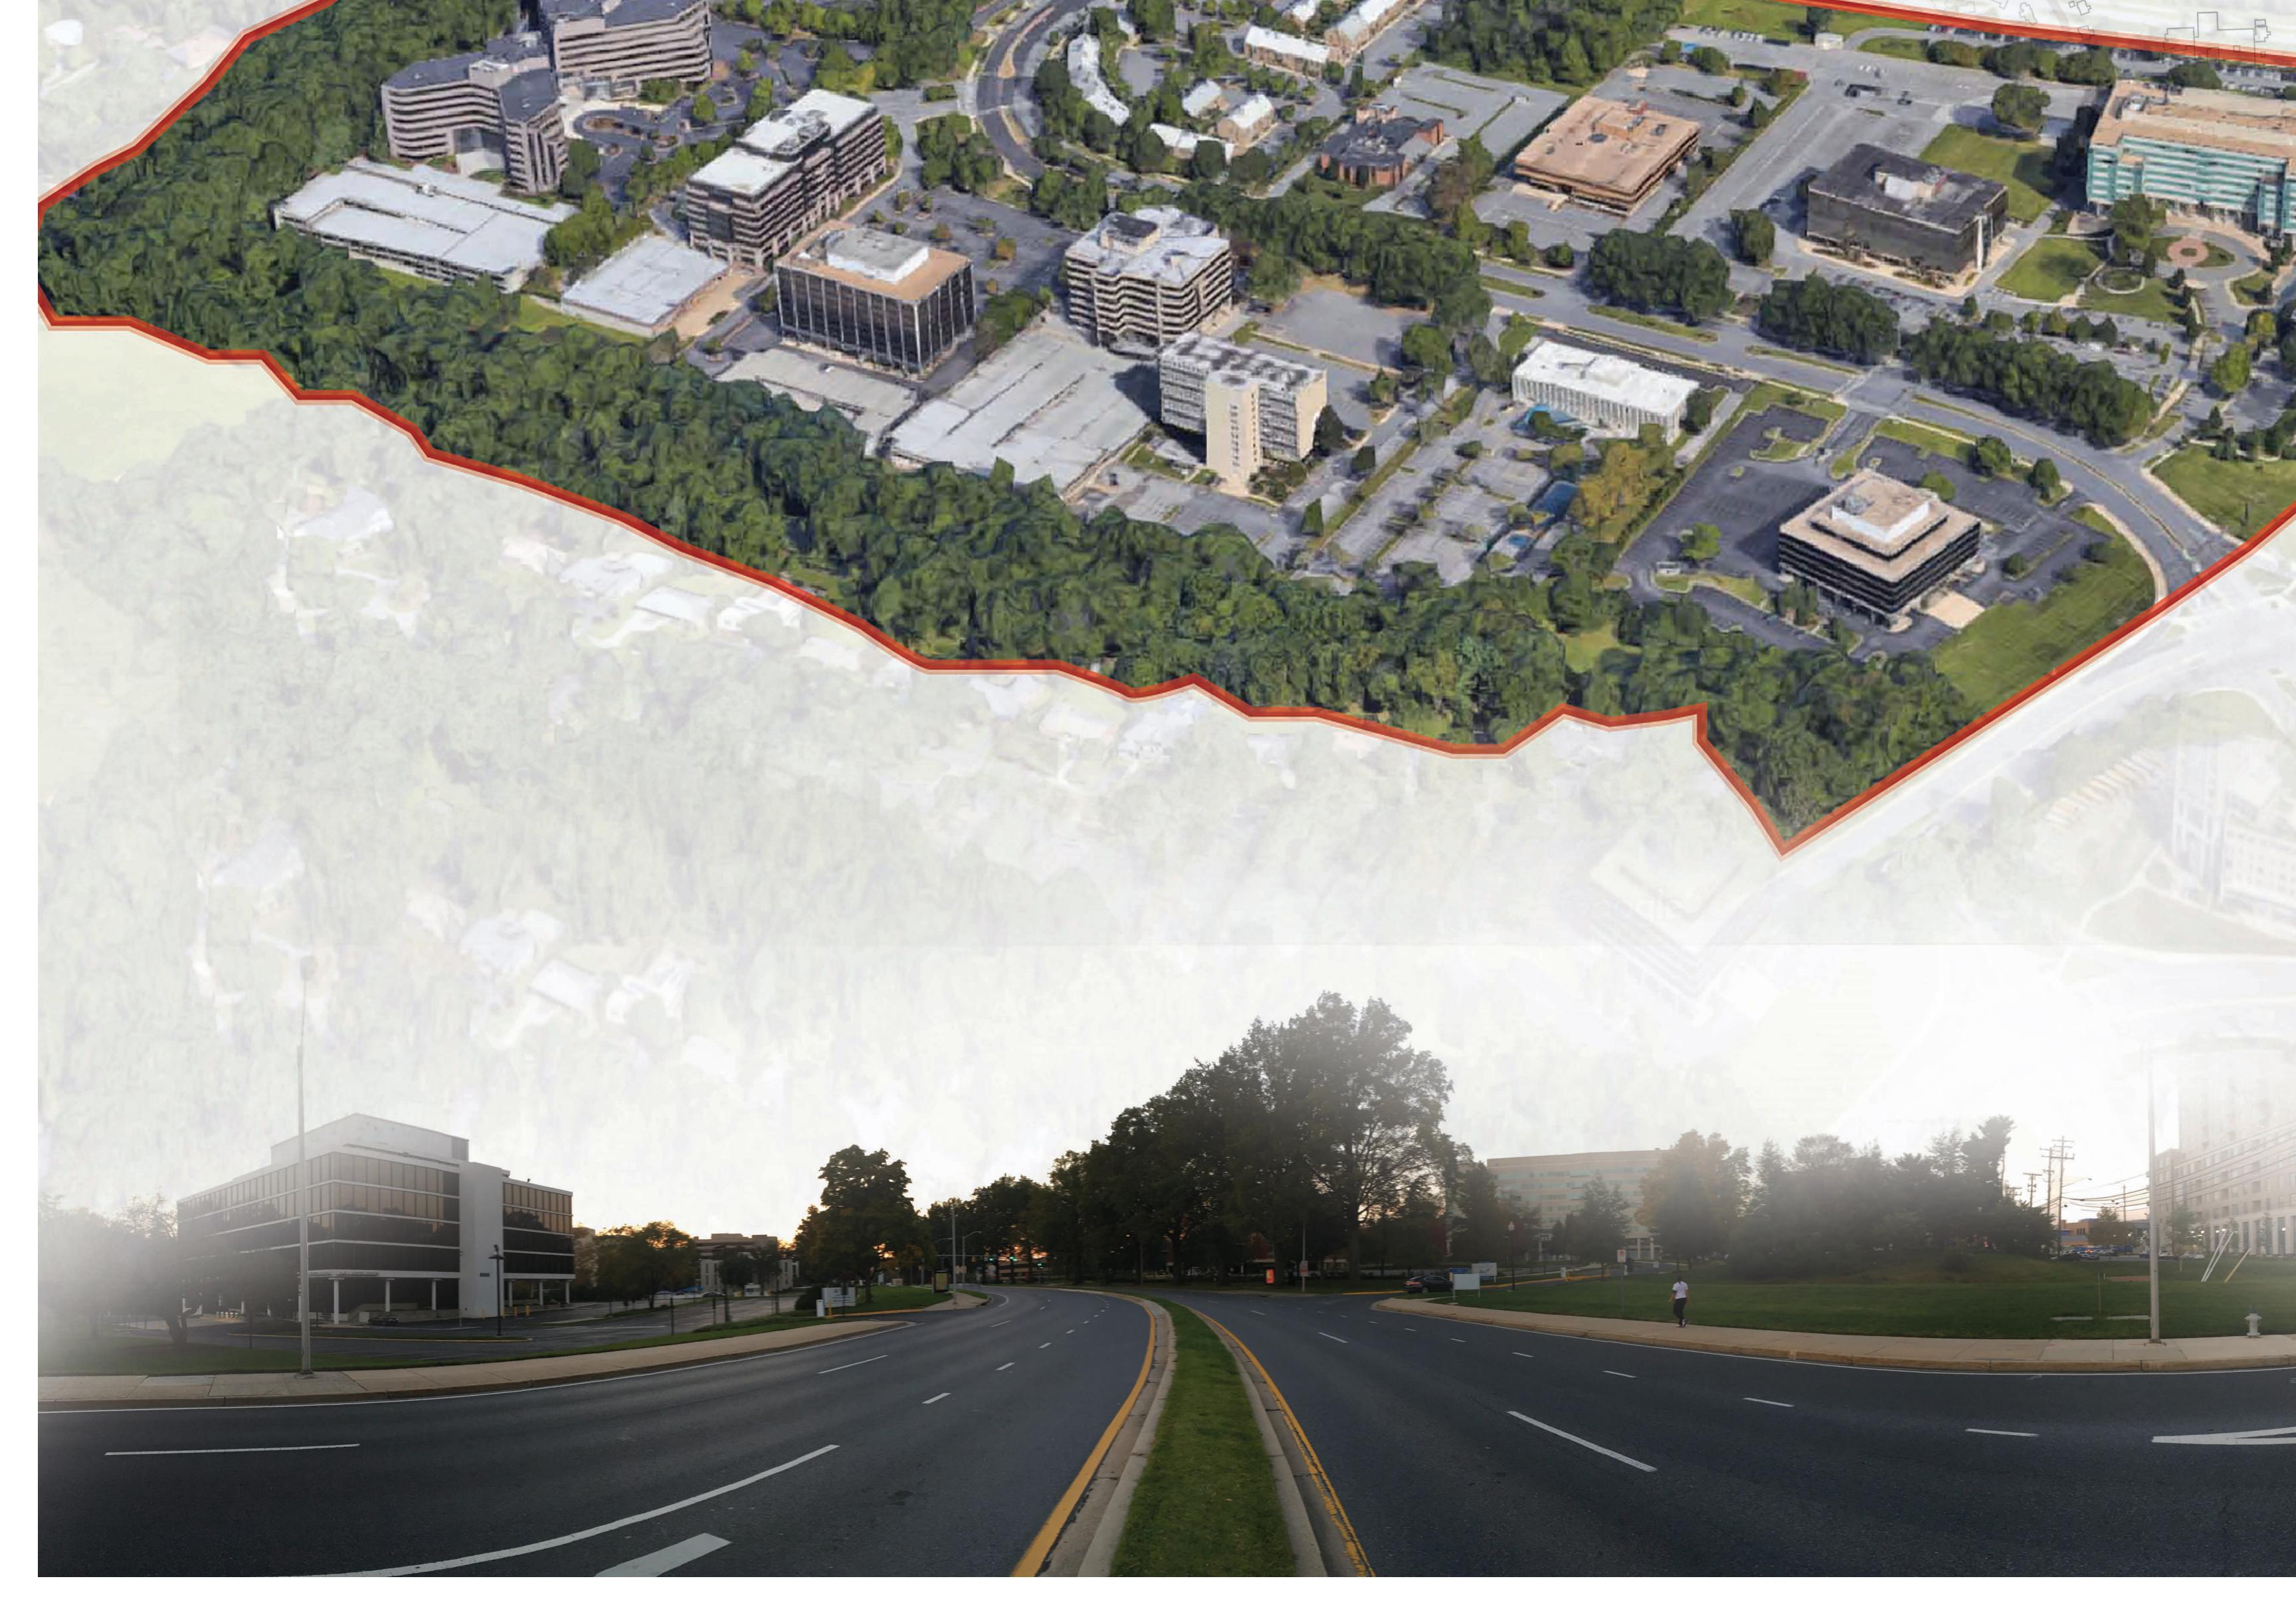

Through Experiences

PROPOSED STREET: GRID



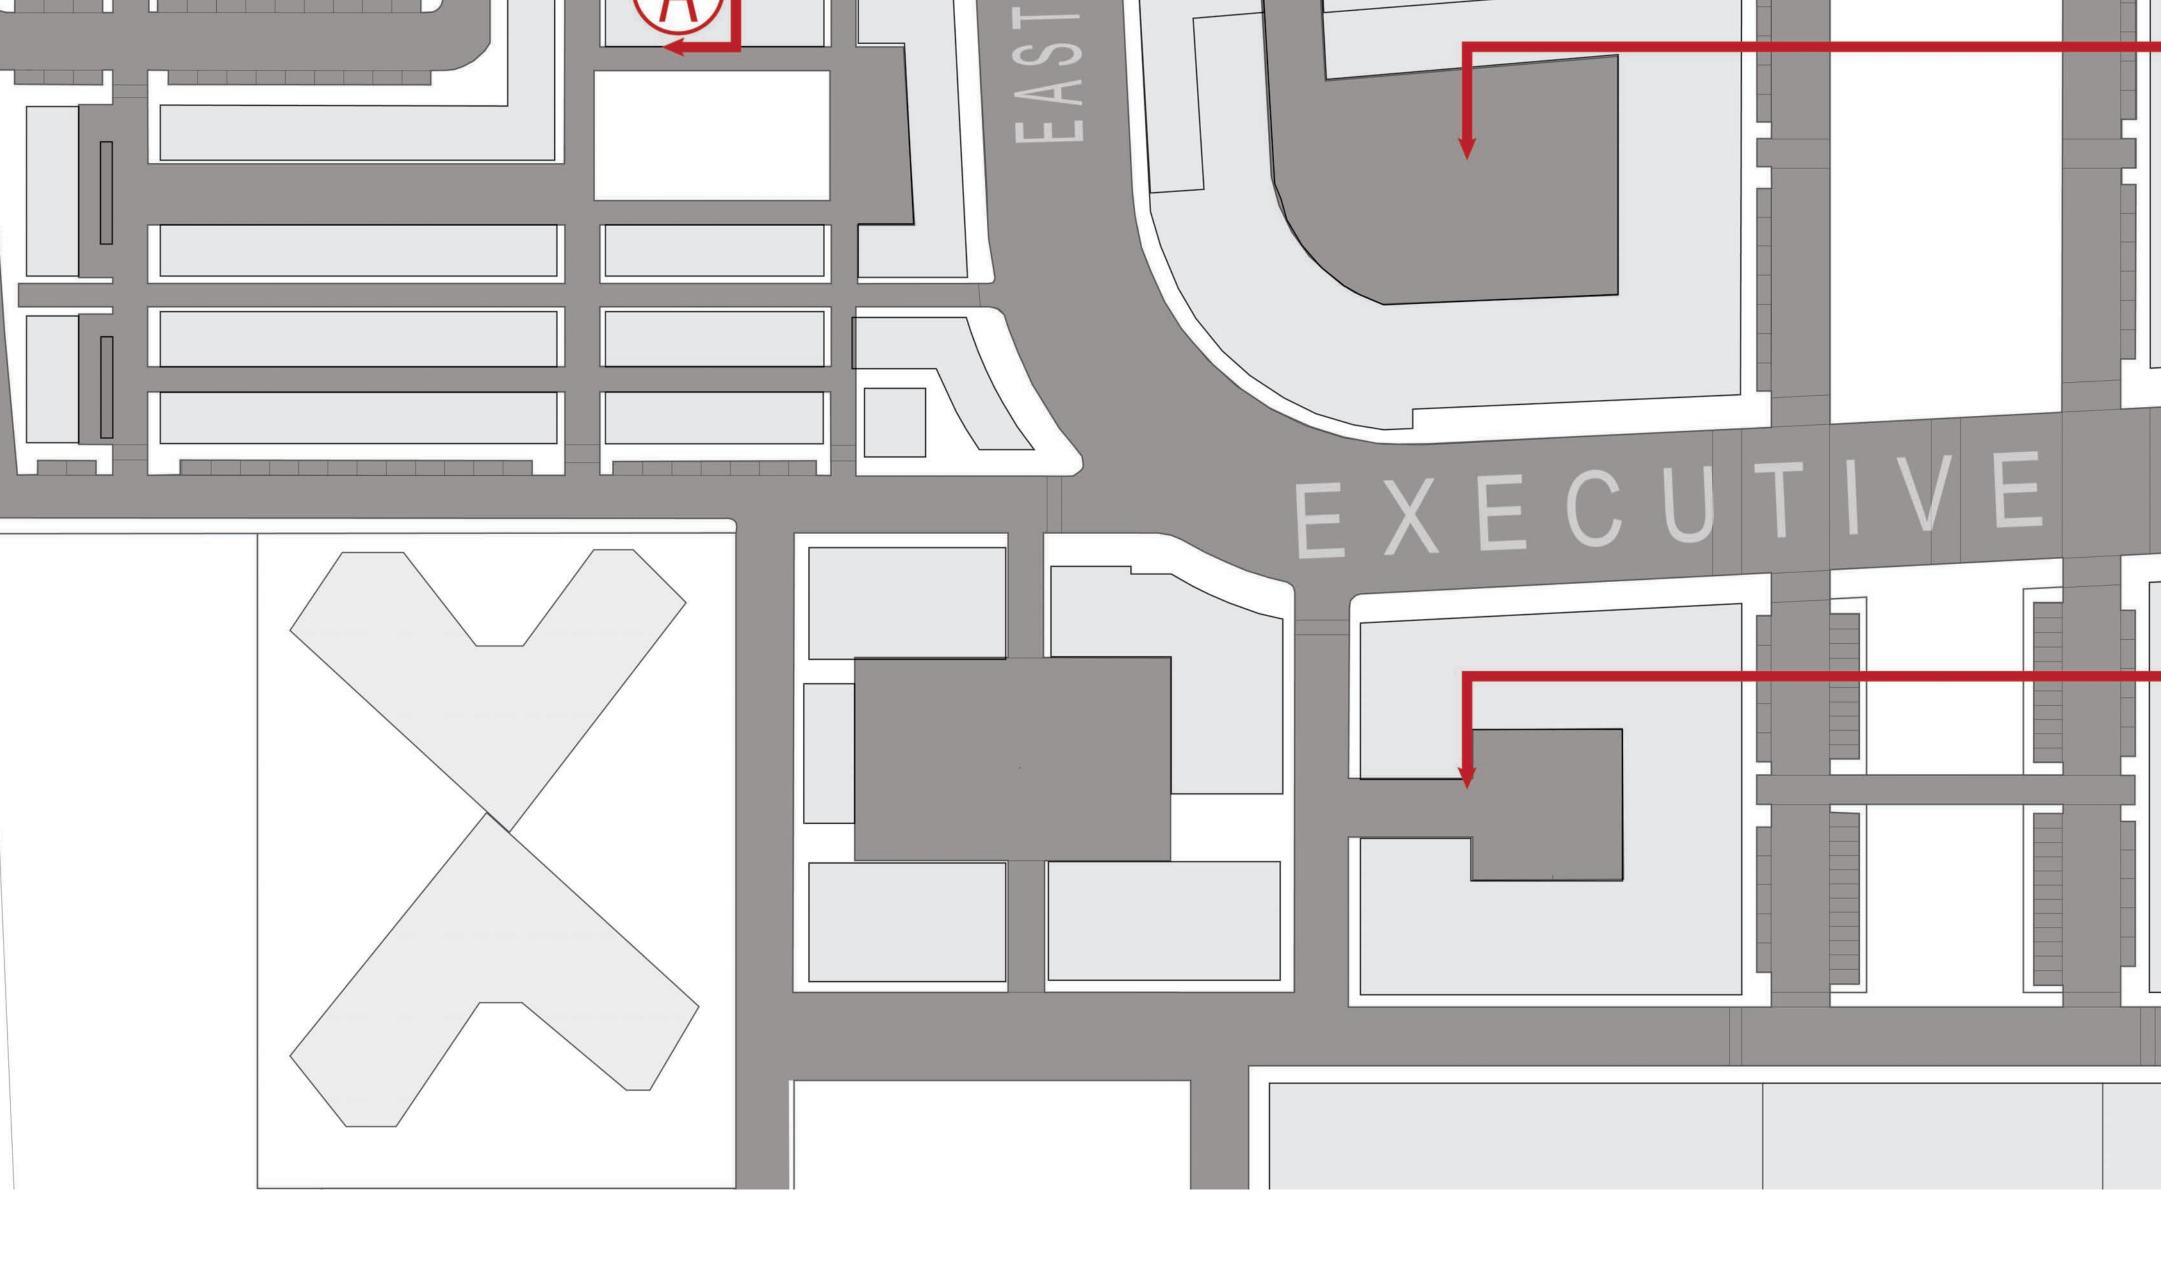


EAST

|----

က

RSON


 \rightarrow

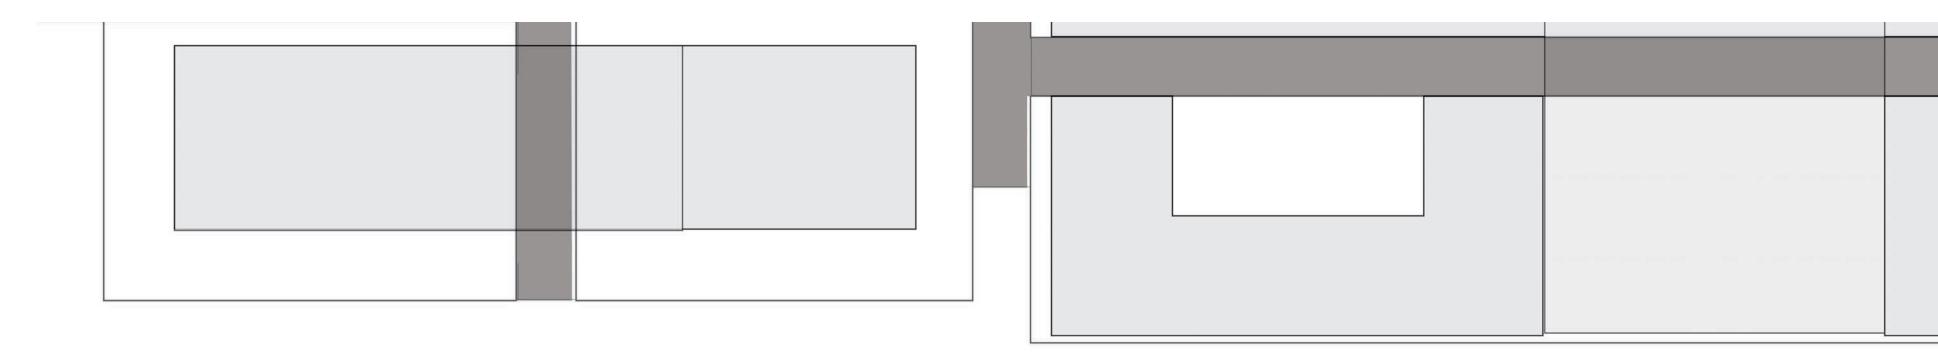


PROPOSED STREET: EXPERIEN






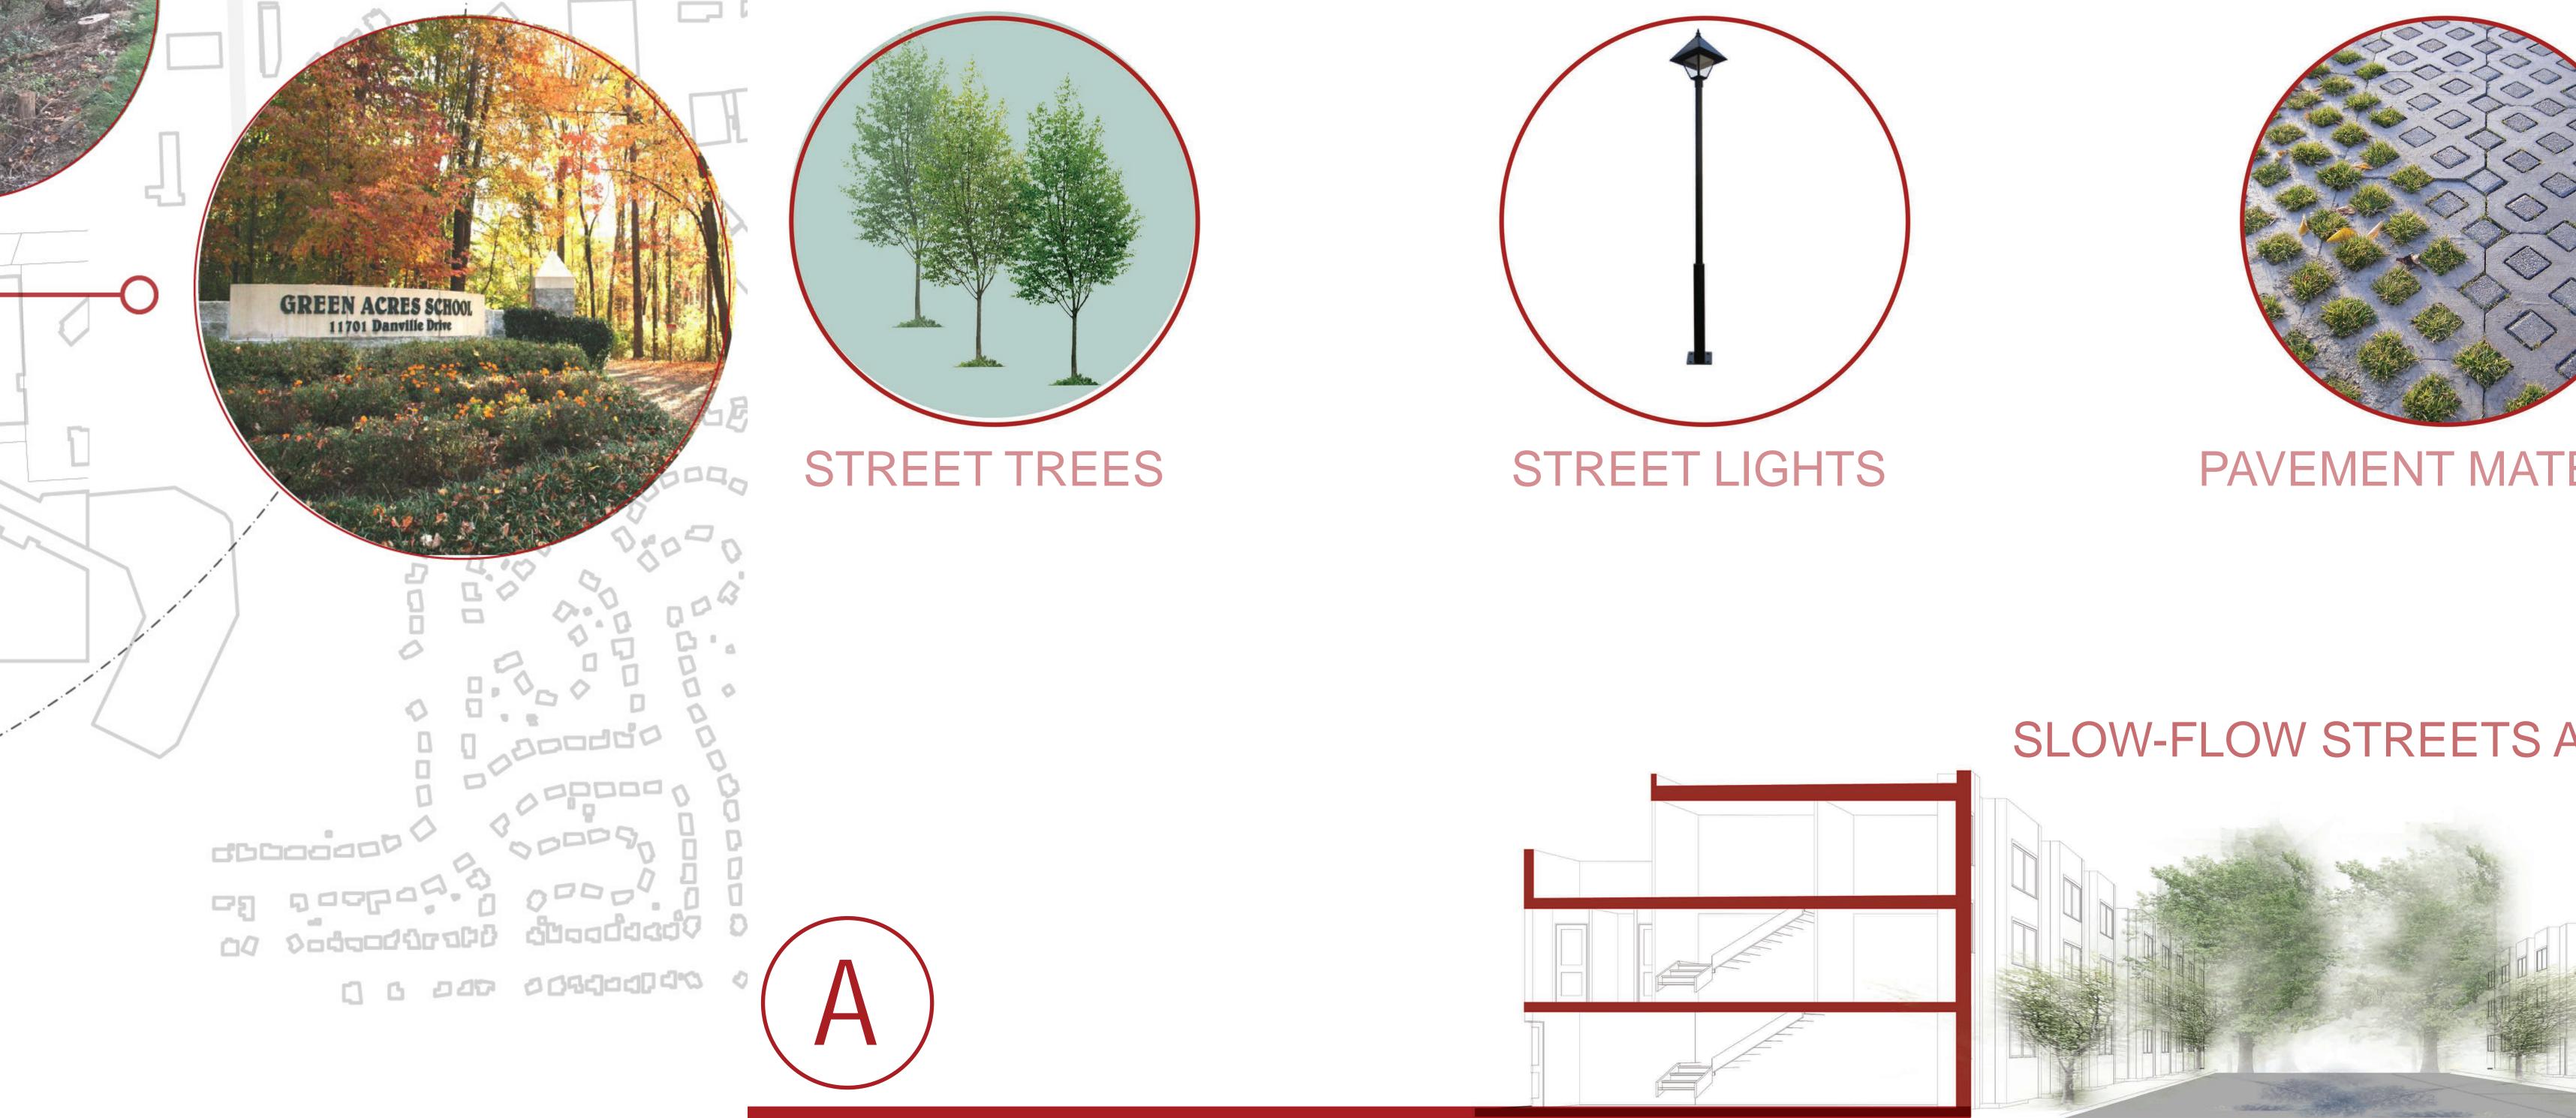

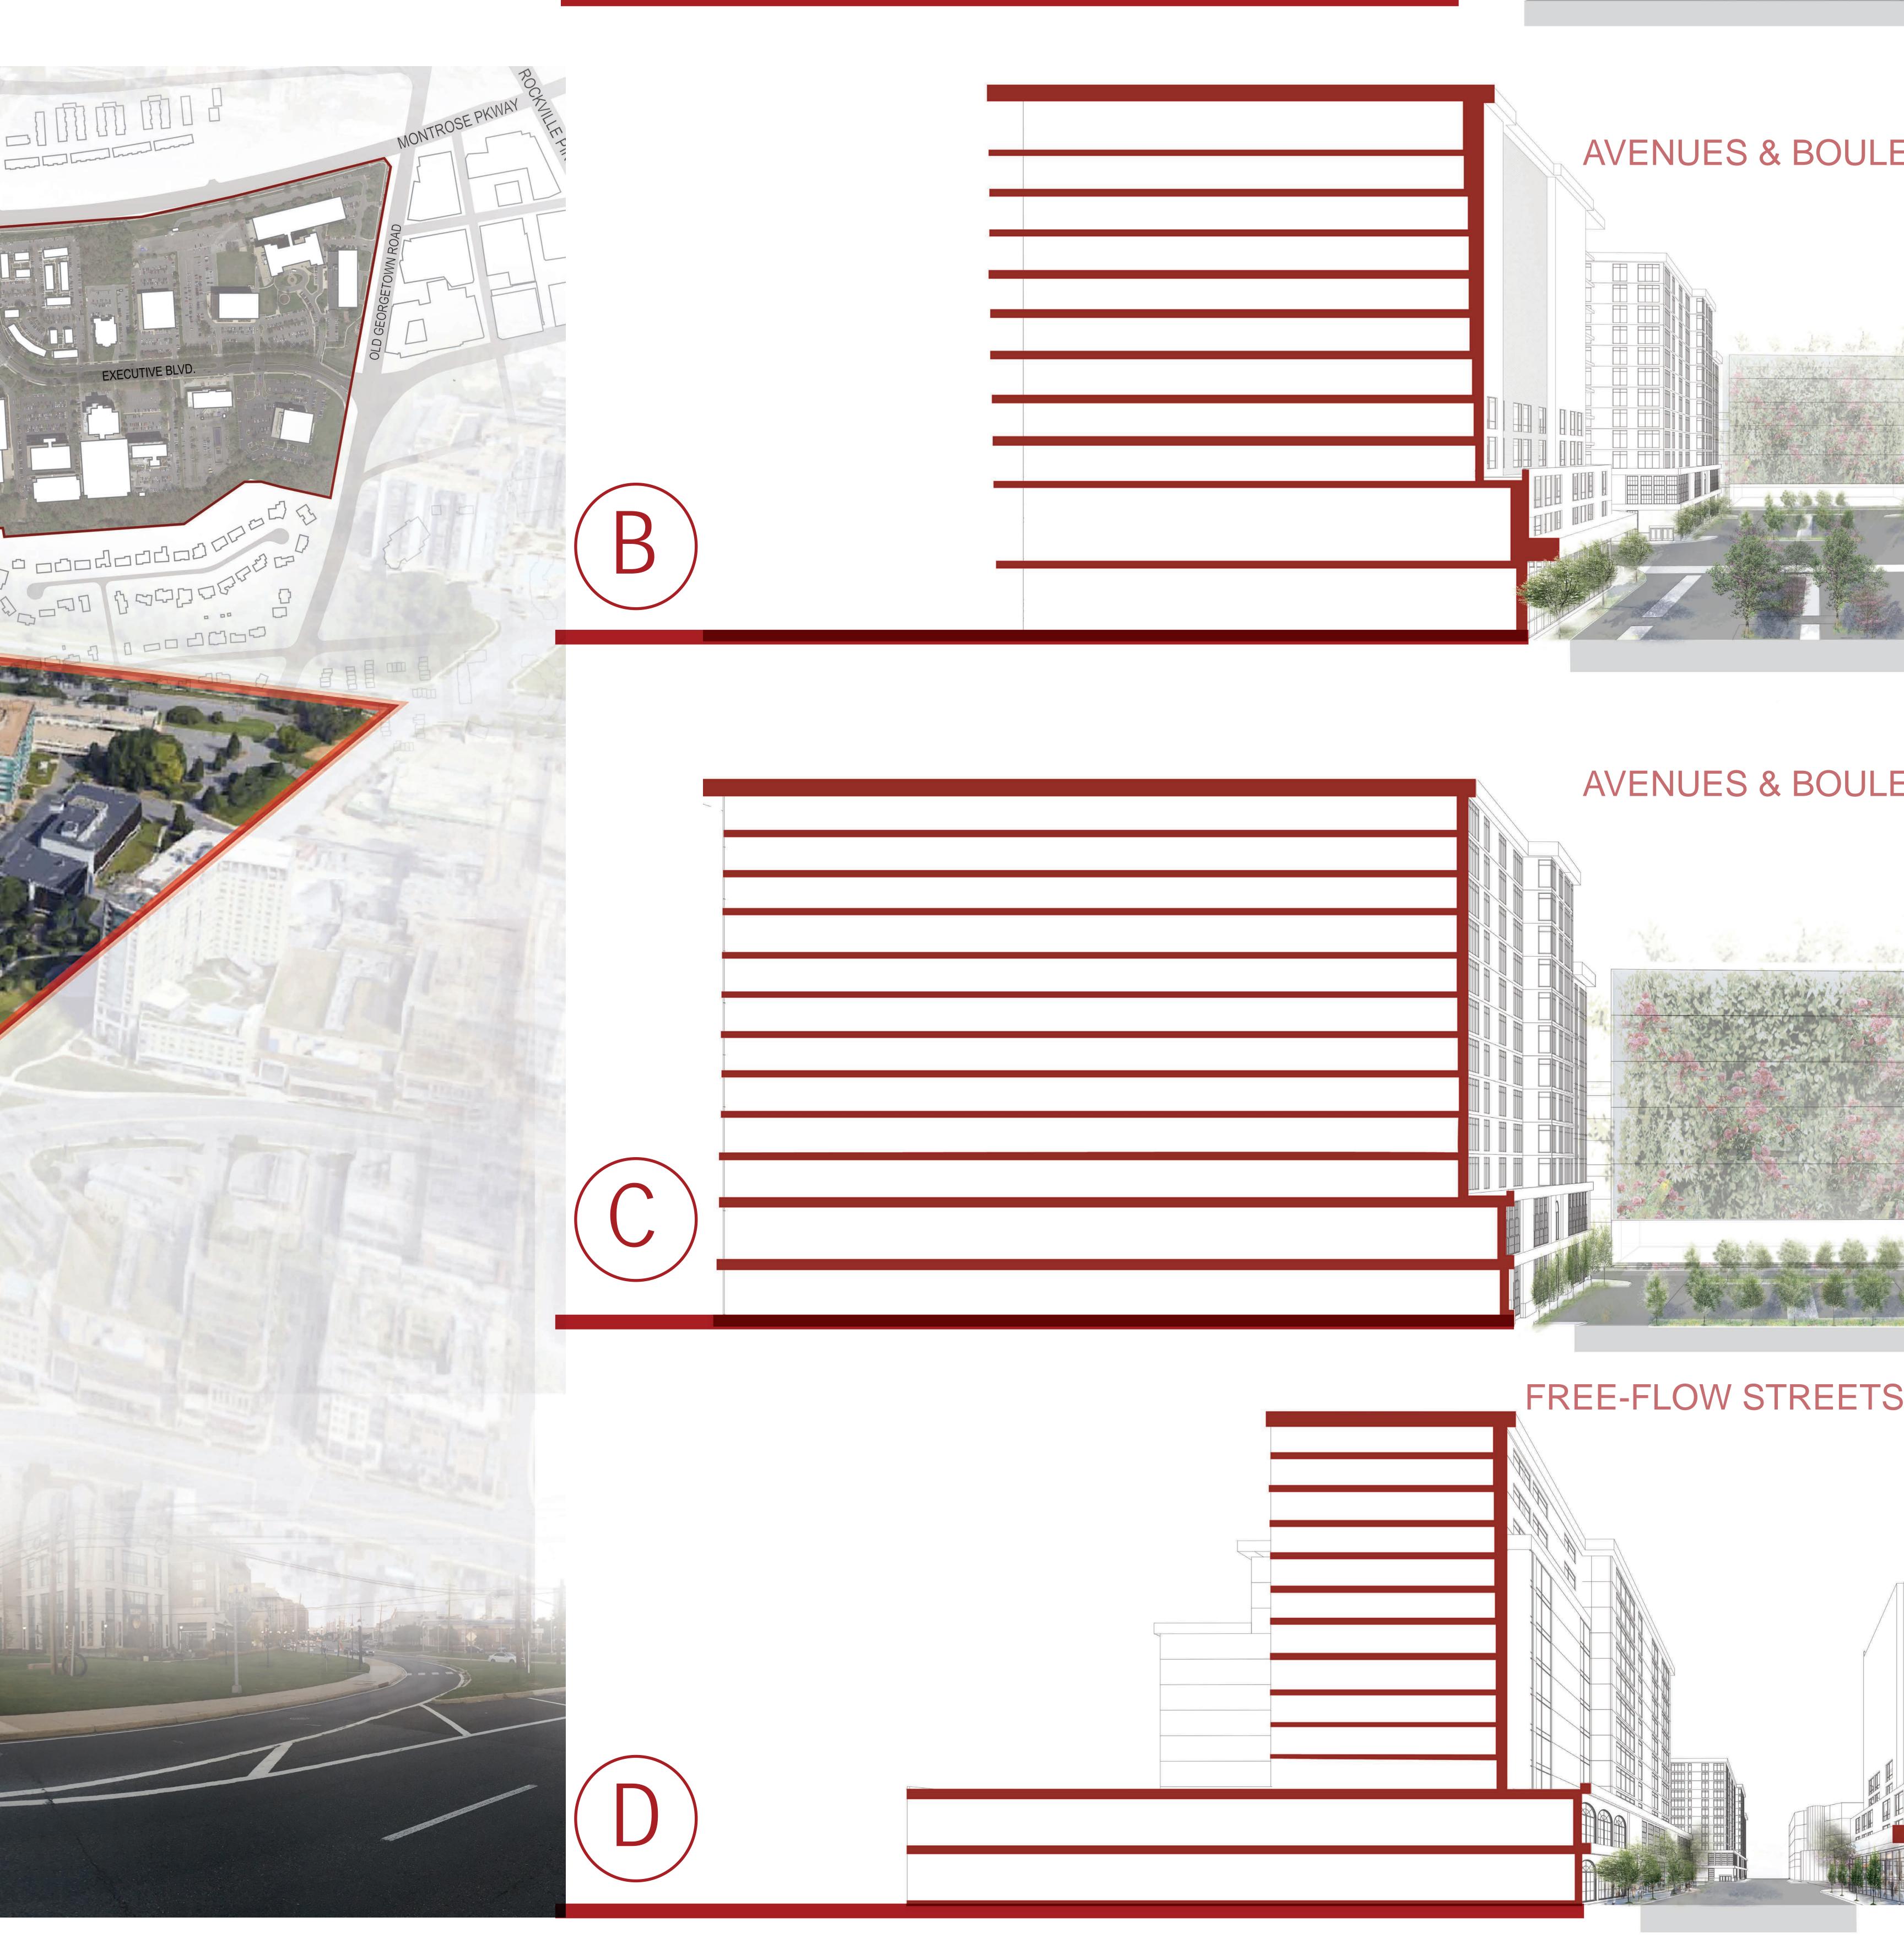


MEGHAN C. LEAHY


SITE CONDITIONS

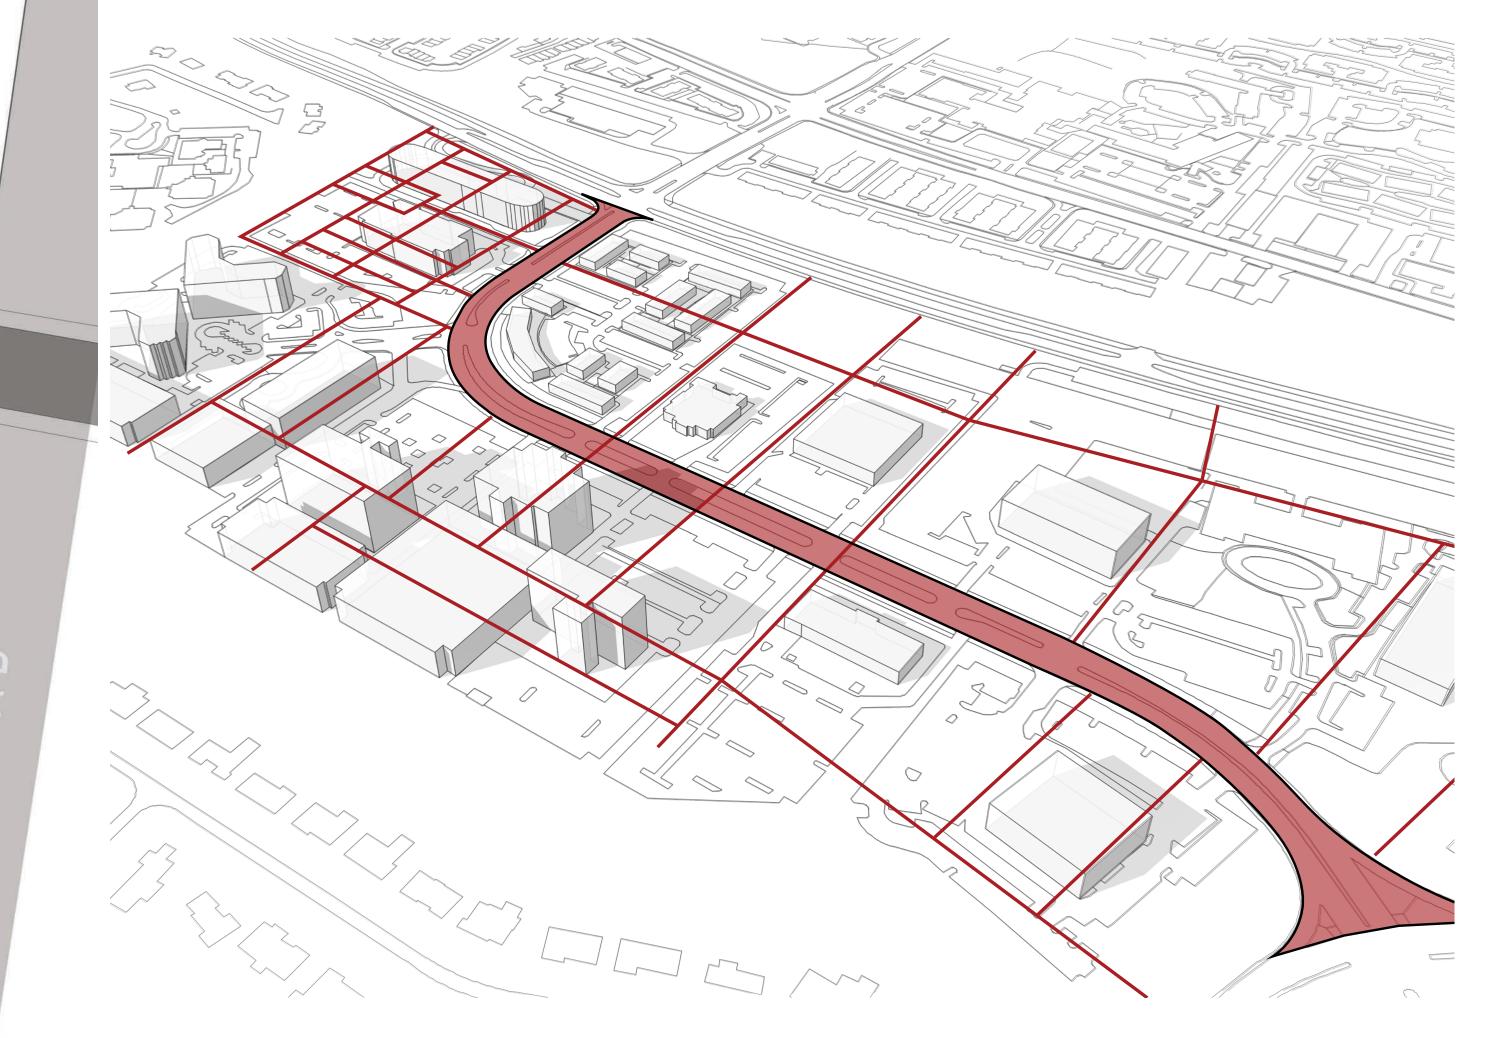




VARDS

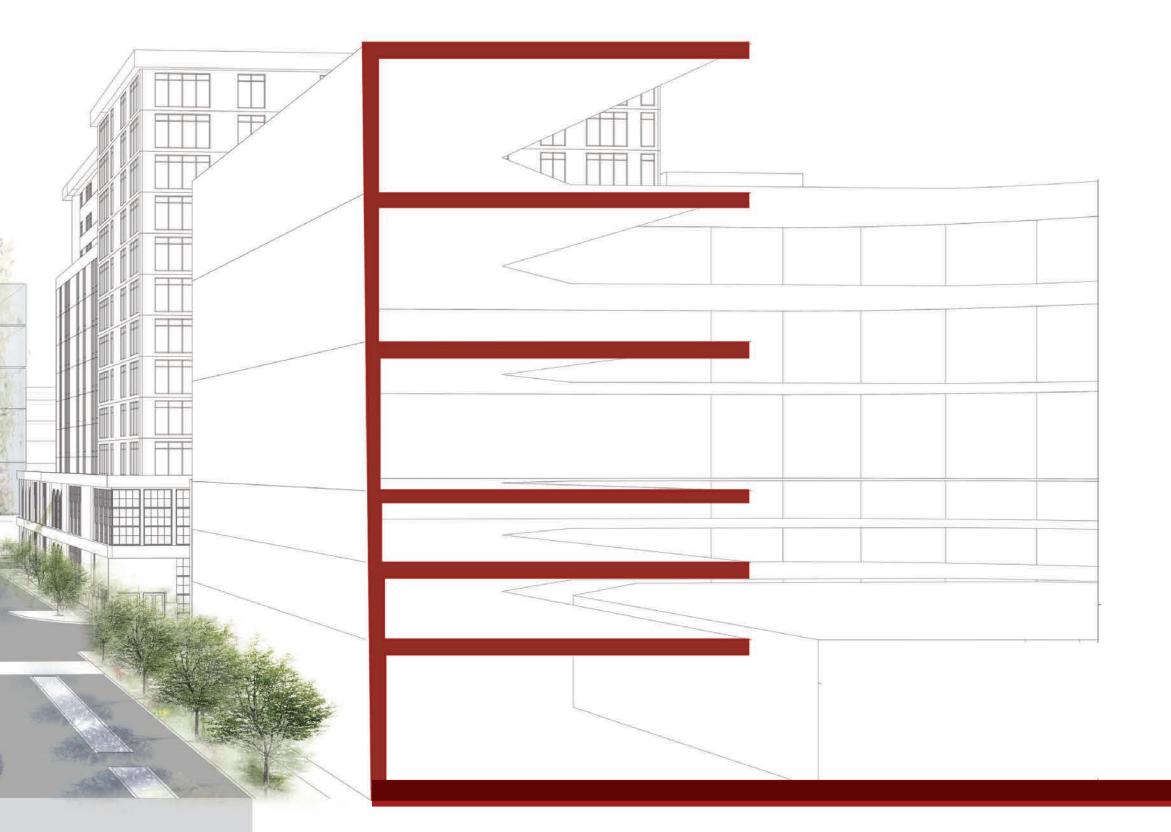

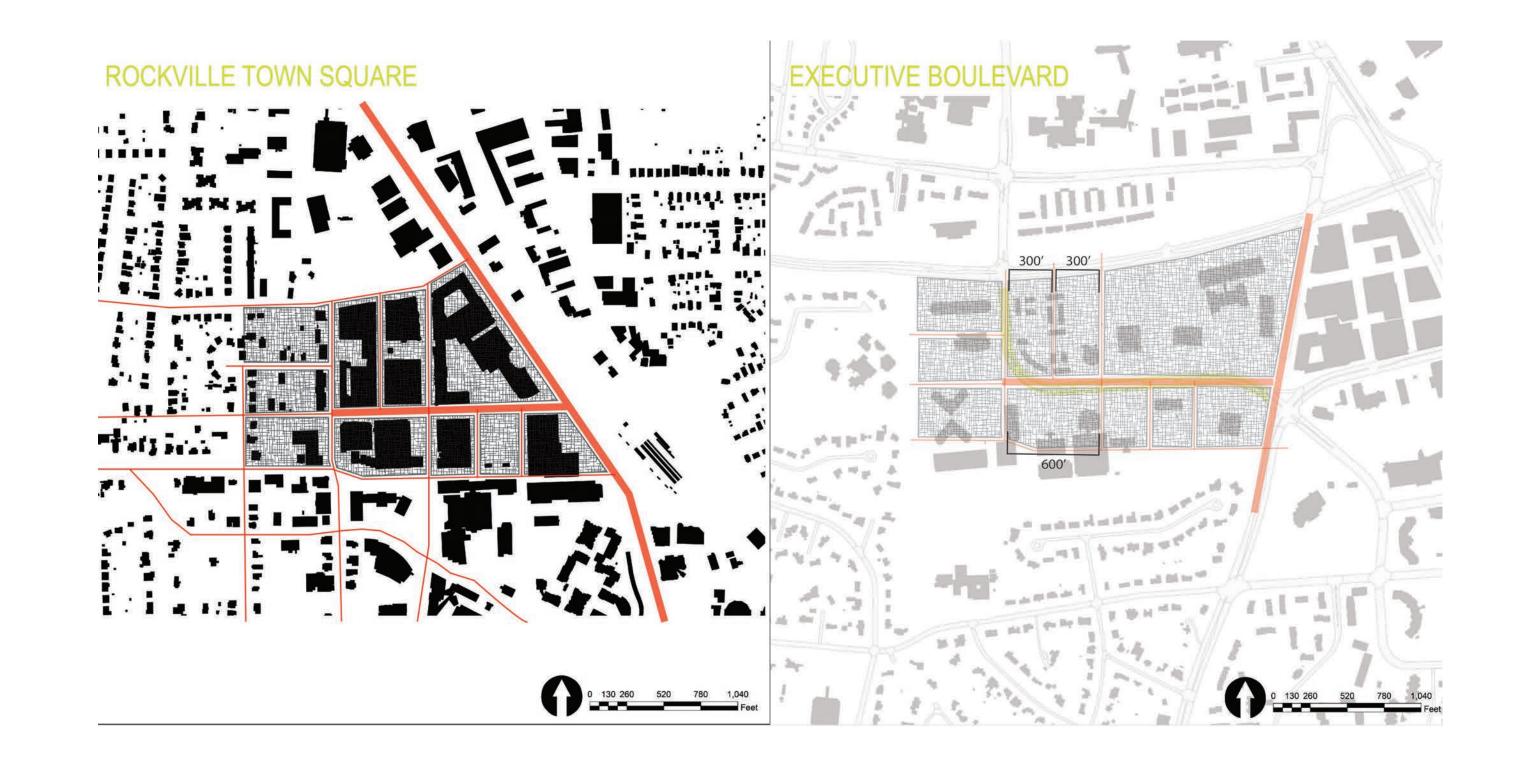




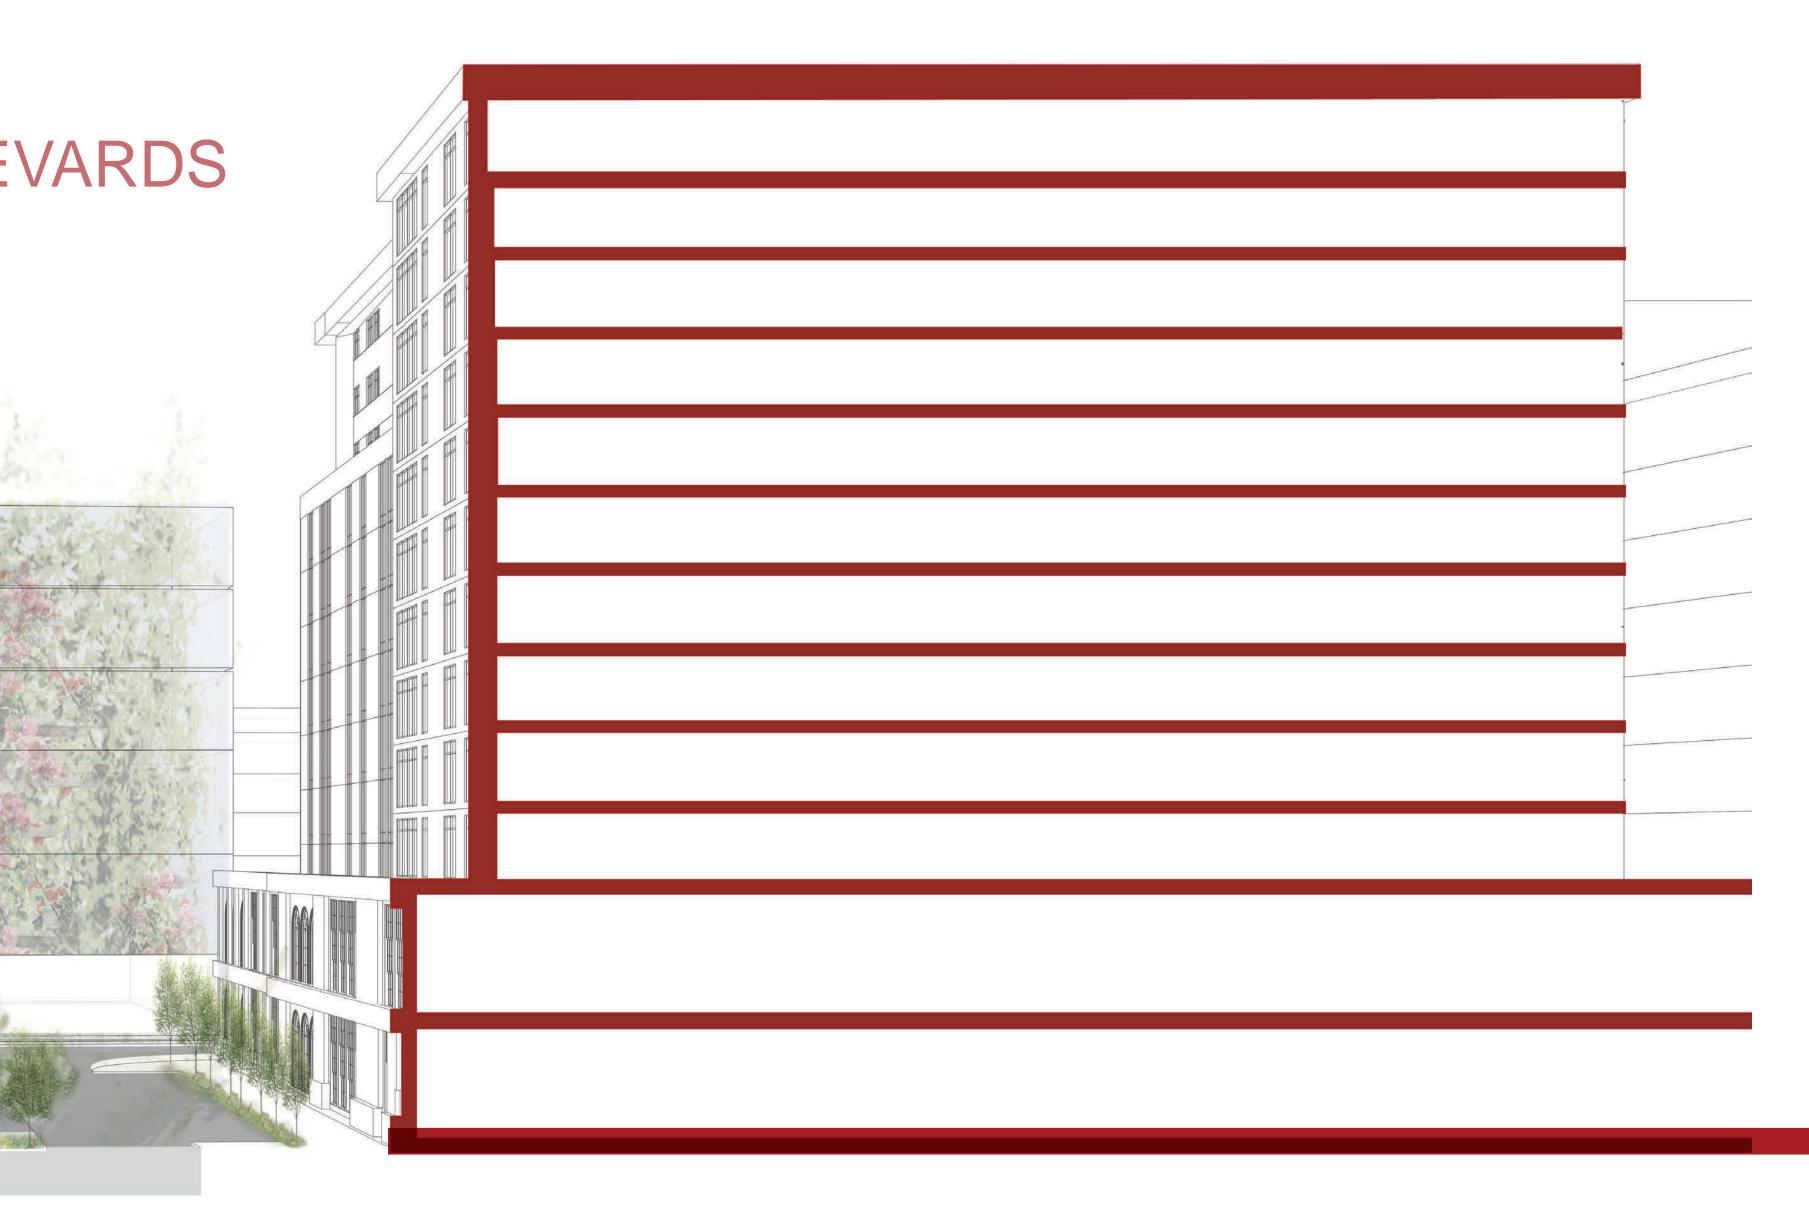



VE BOULEVARD

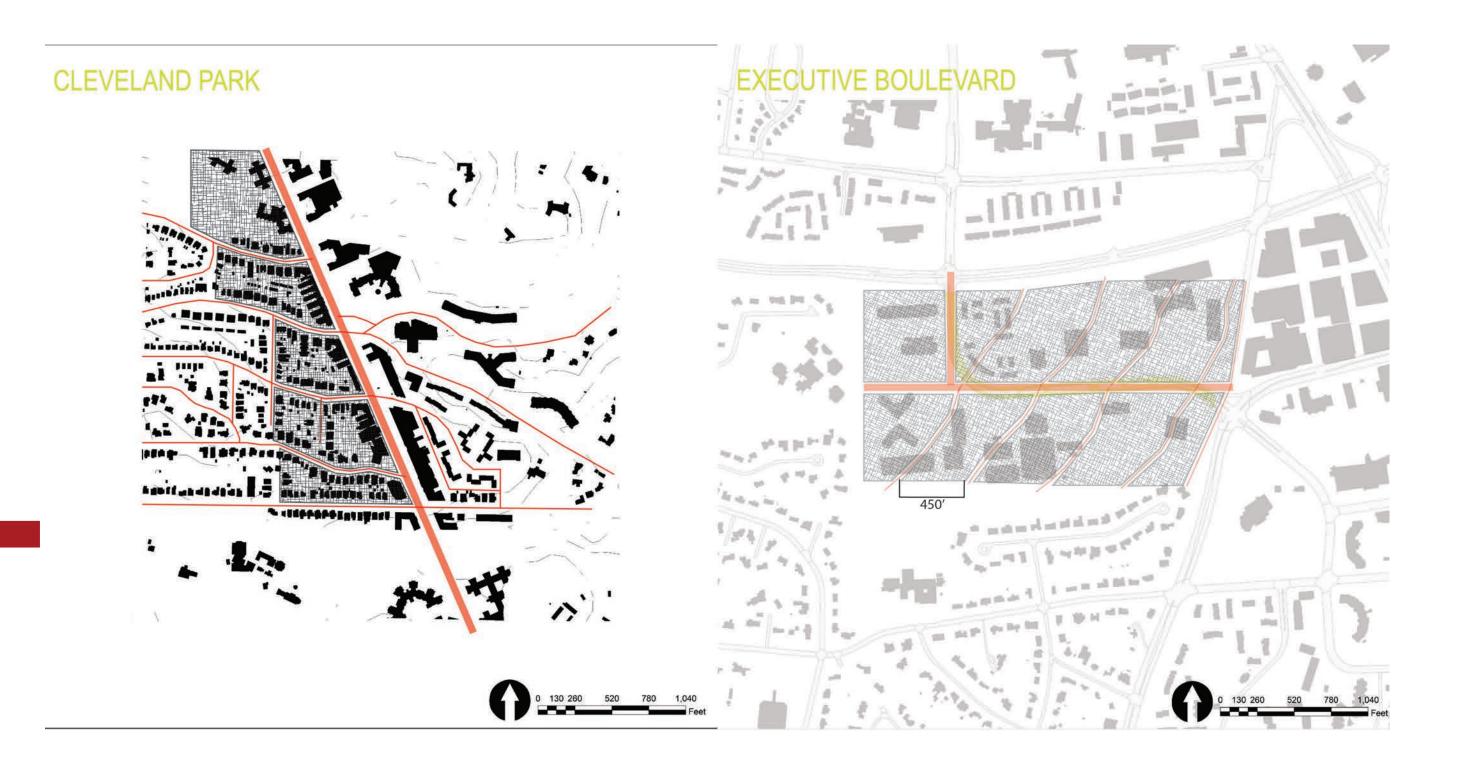


AND ROADS







PROPOSED SITE: HUB OF

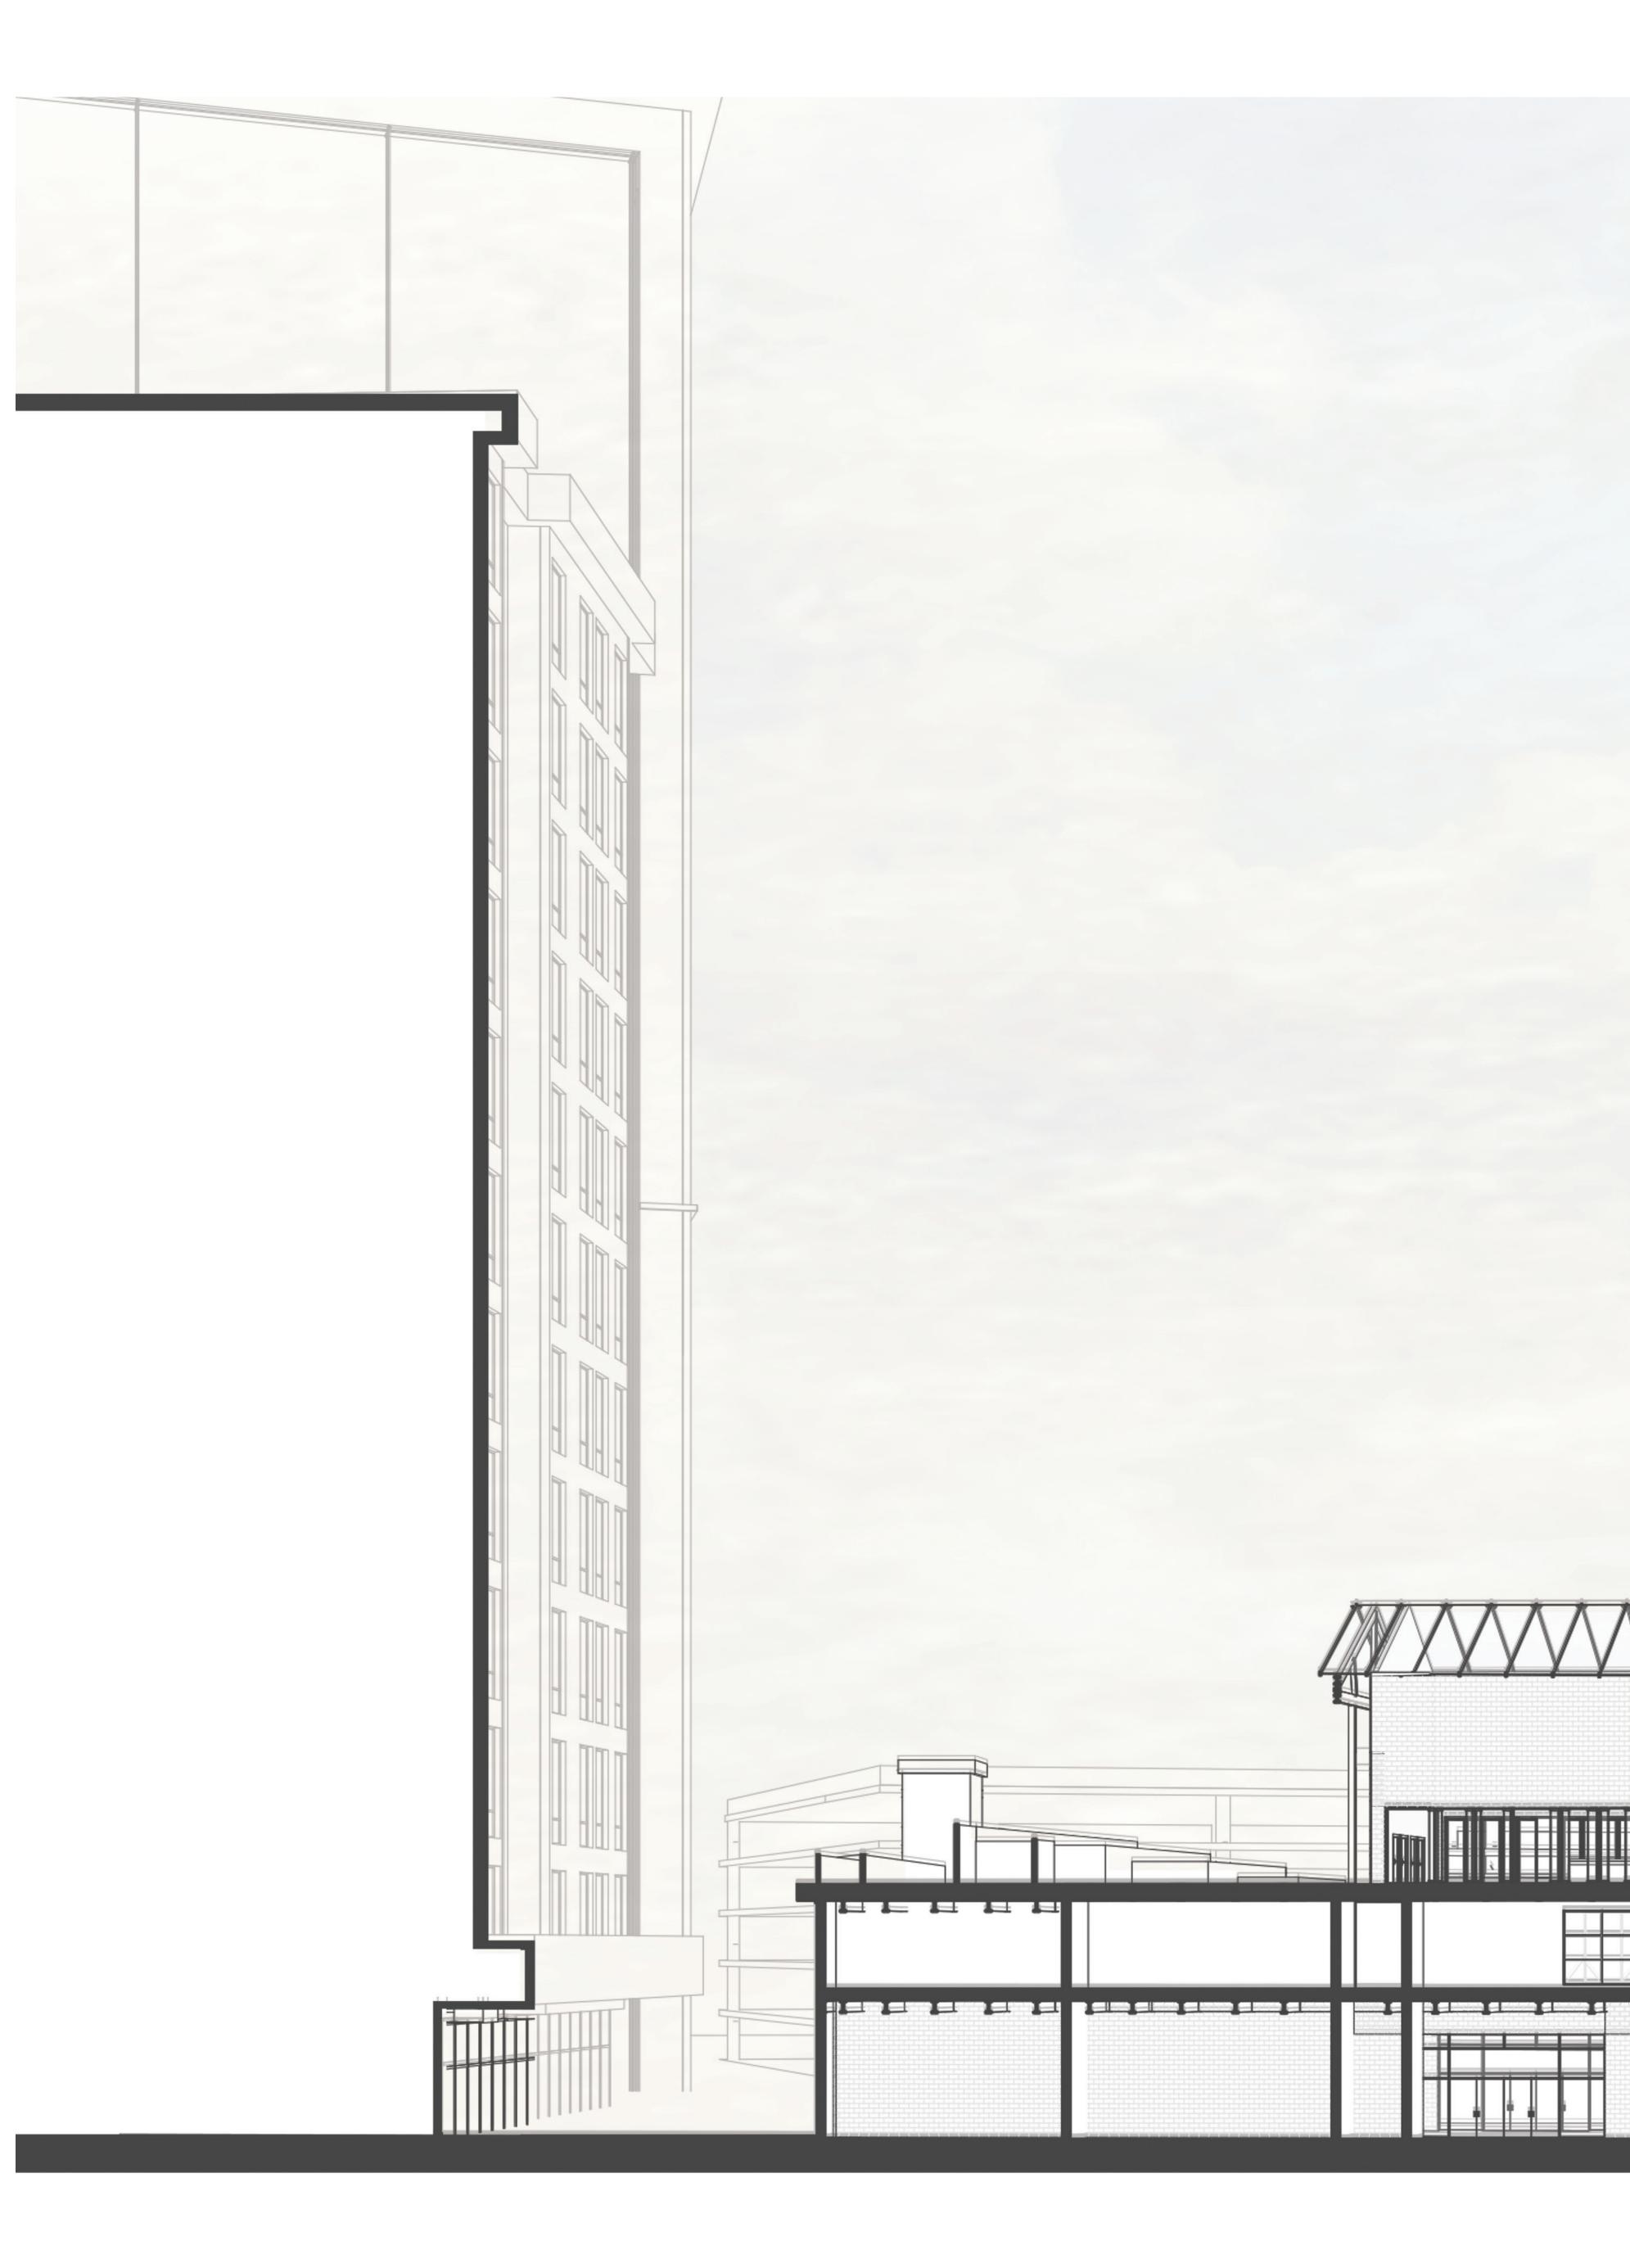

SITE SOLUTIONS

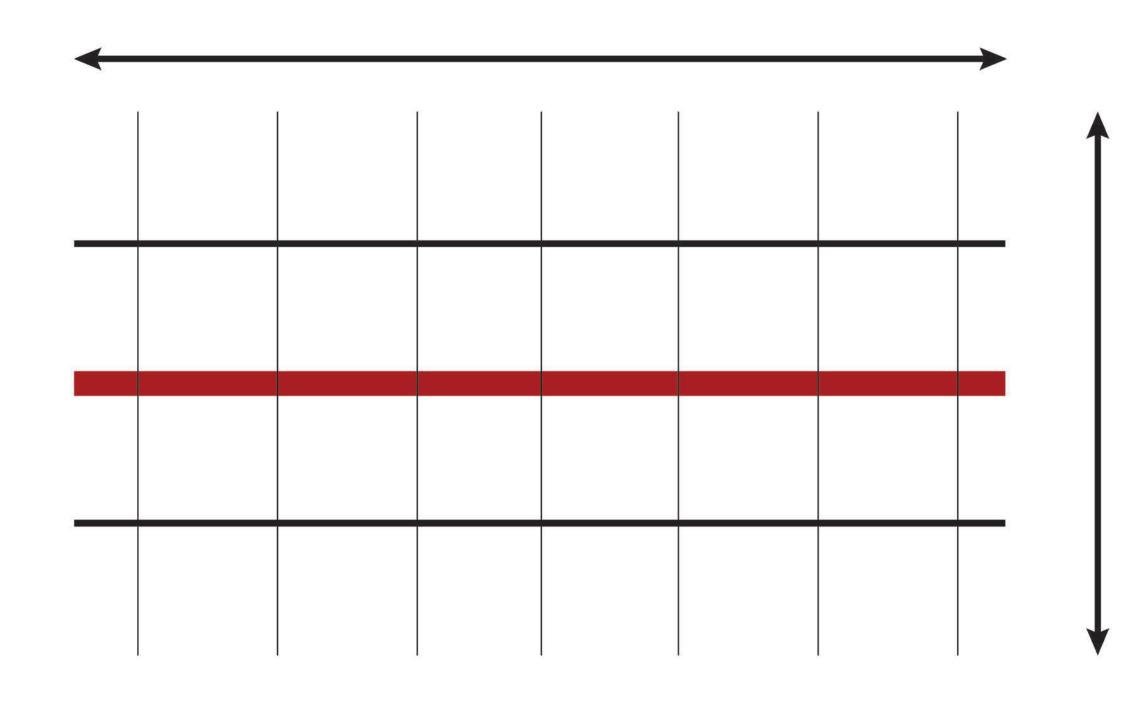


URBAN ORGANIZATION AND STREET CONTINUITY

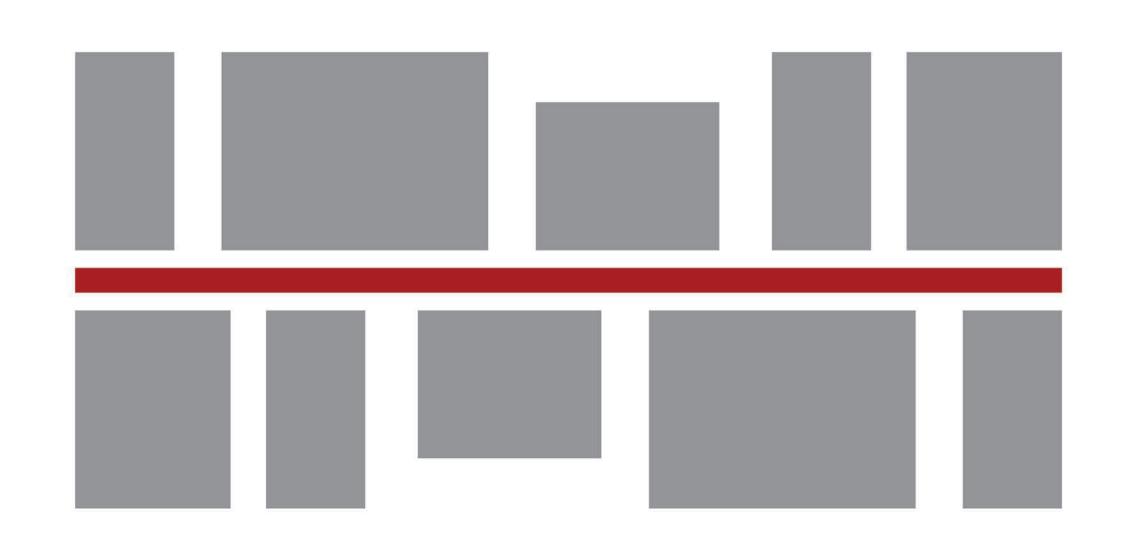



CONNECTION THROUGH THE BUILT ENVIRONMENT

PROPOSED SITE: EXPERIE

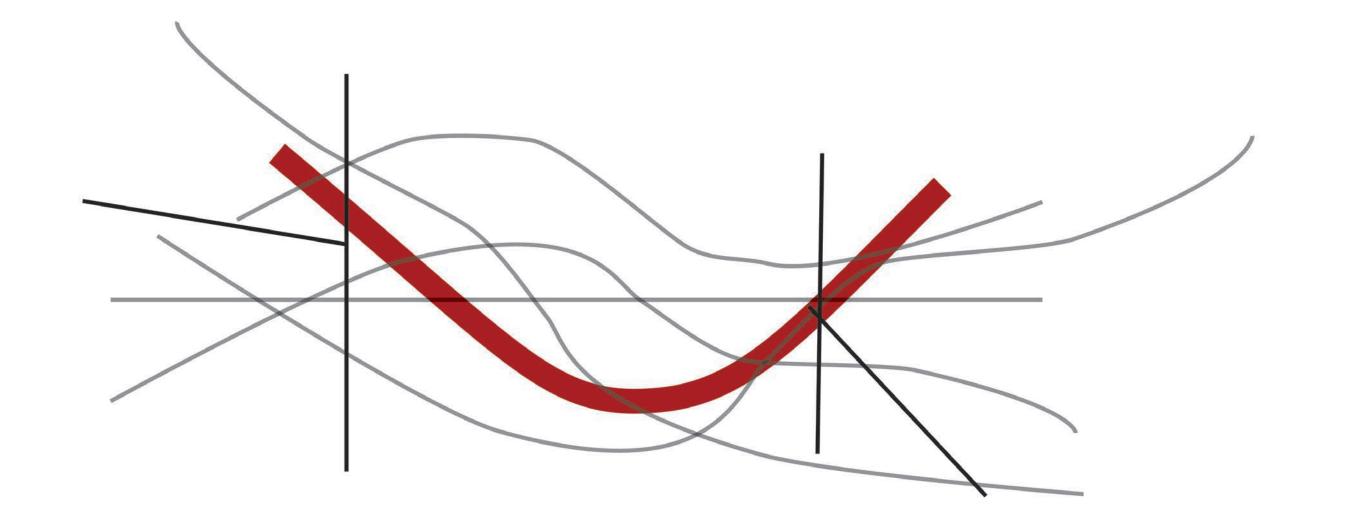

NETWORKS OF CONNECTIVITY

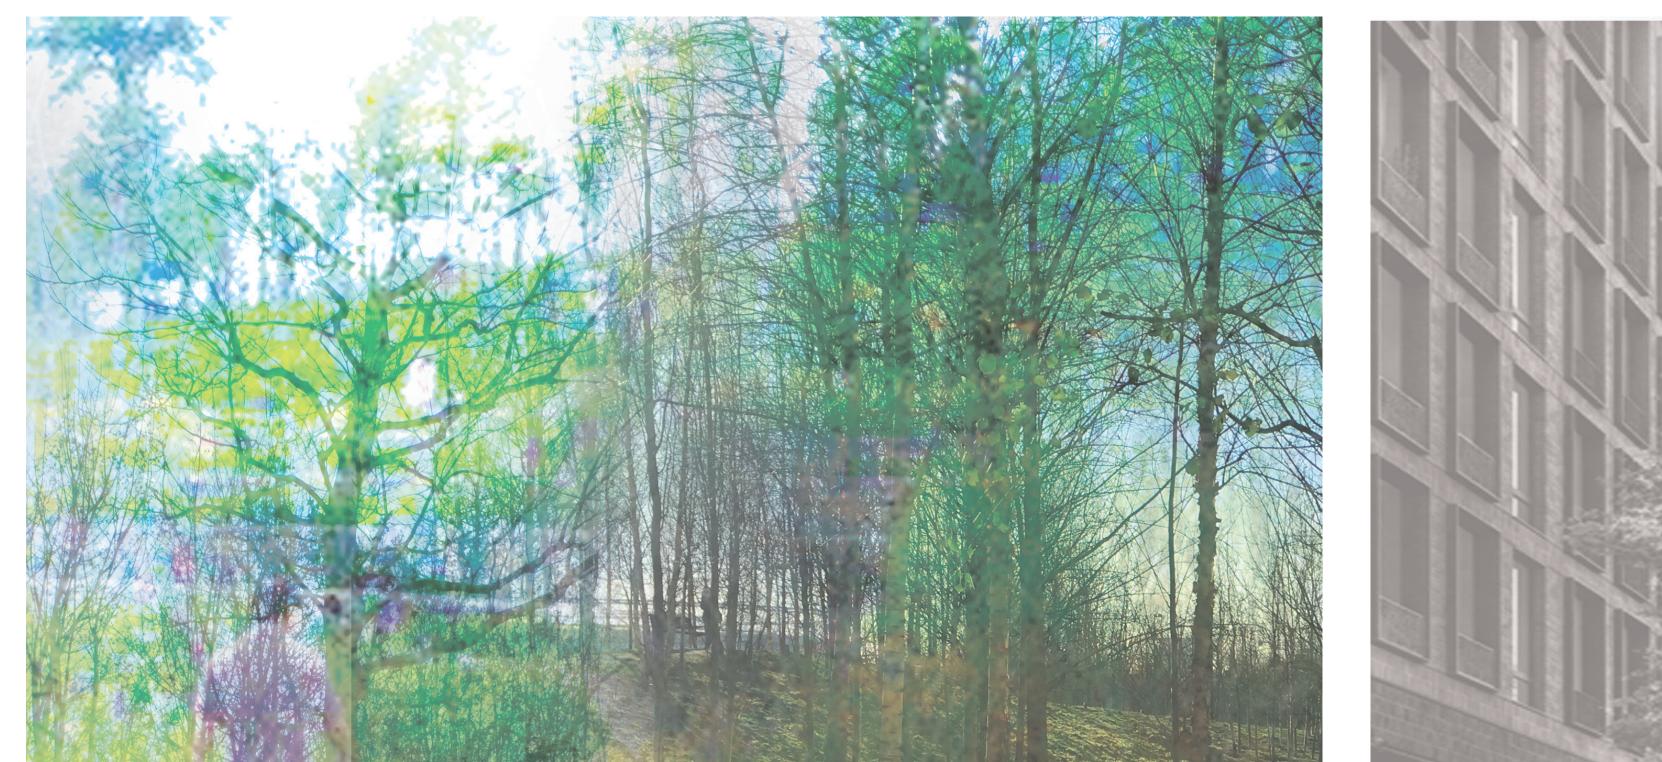


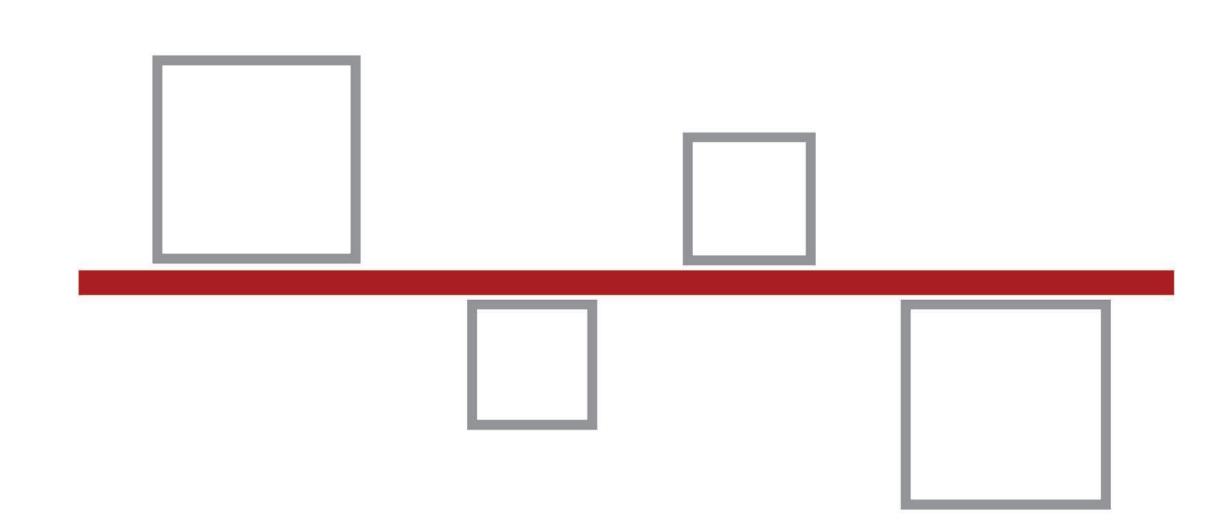









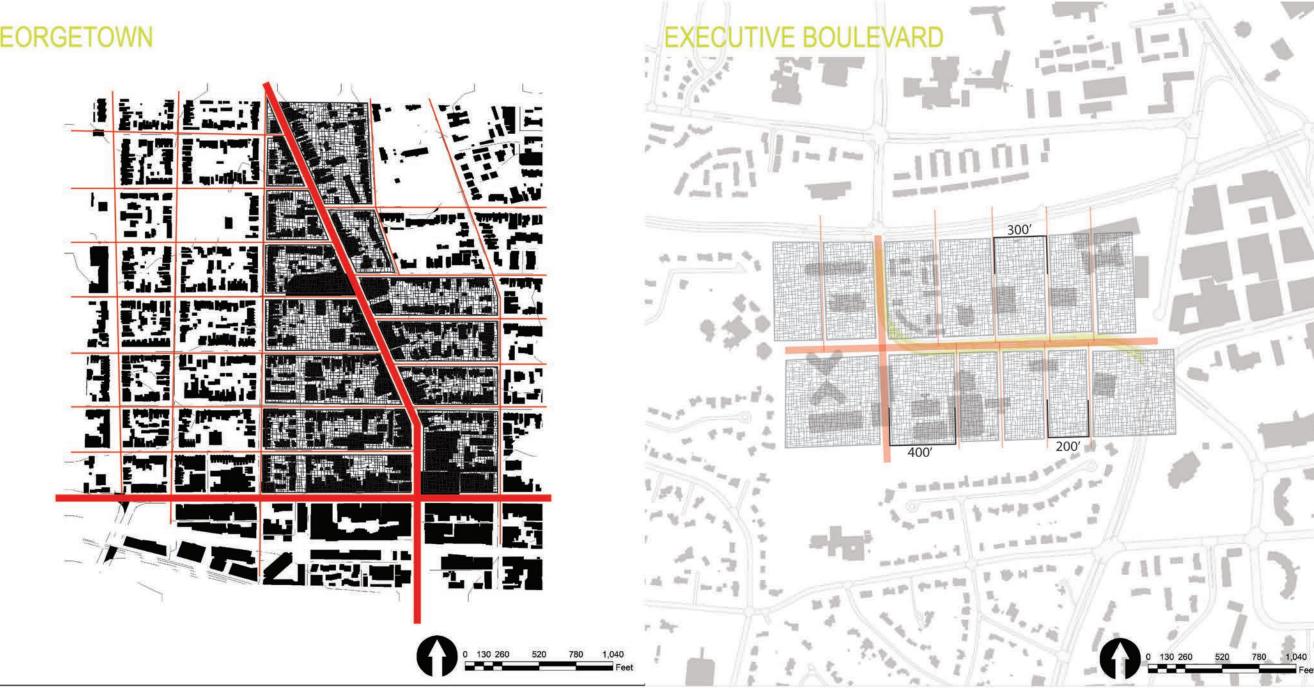

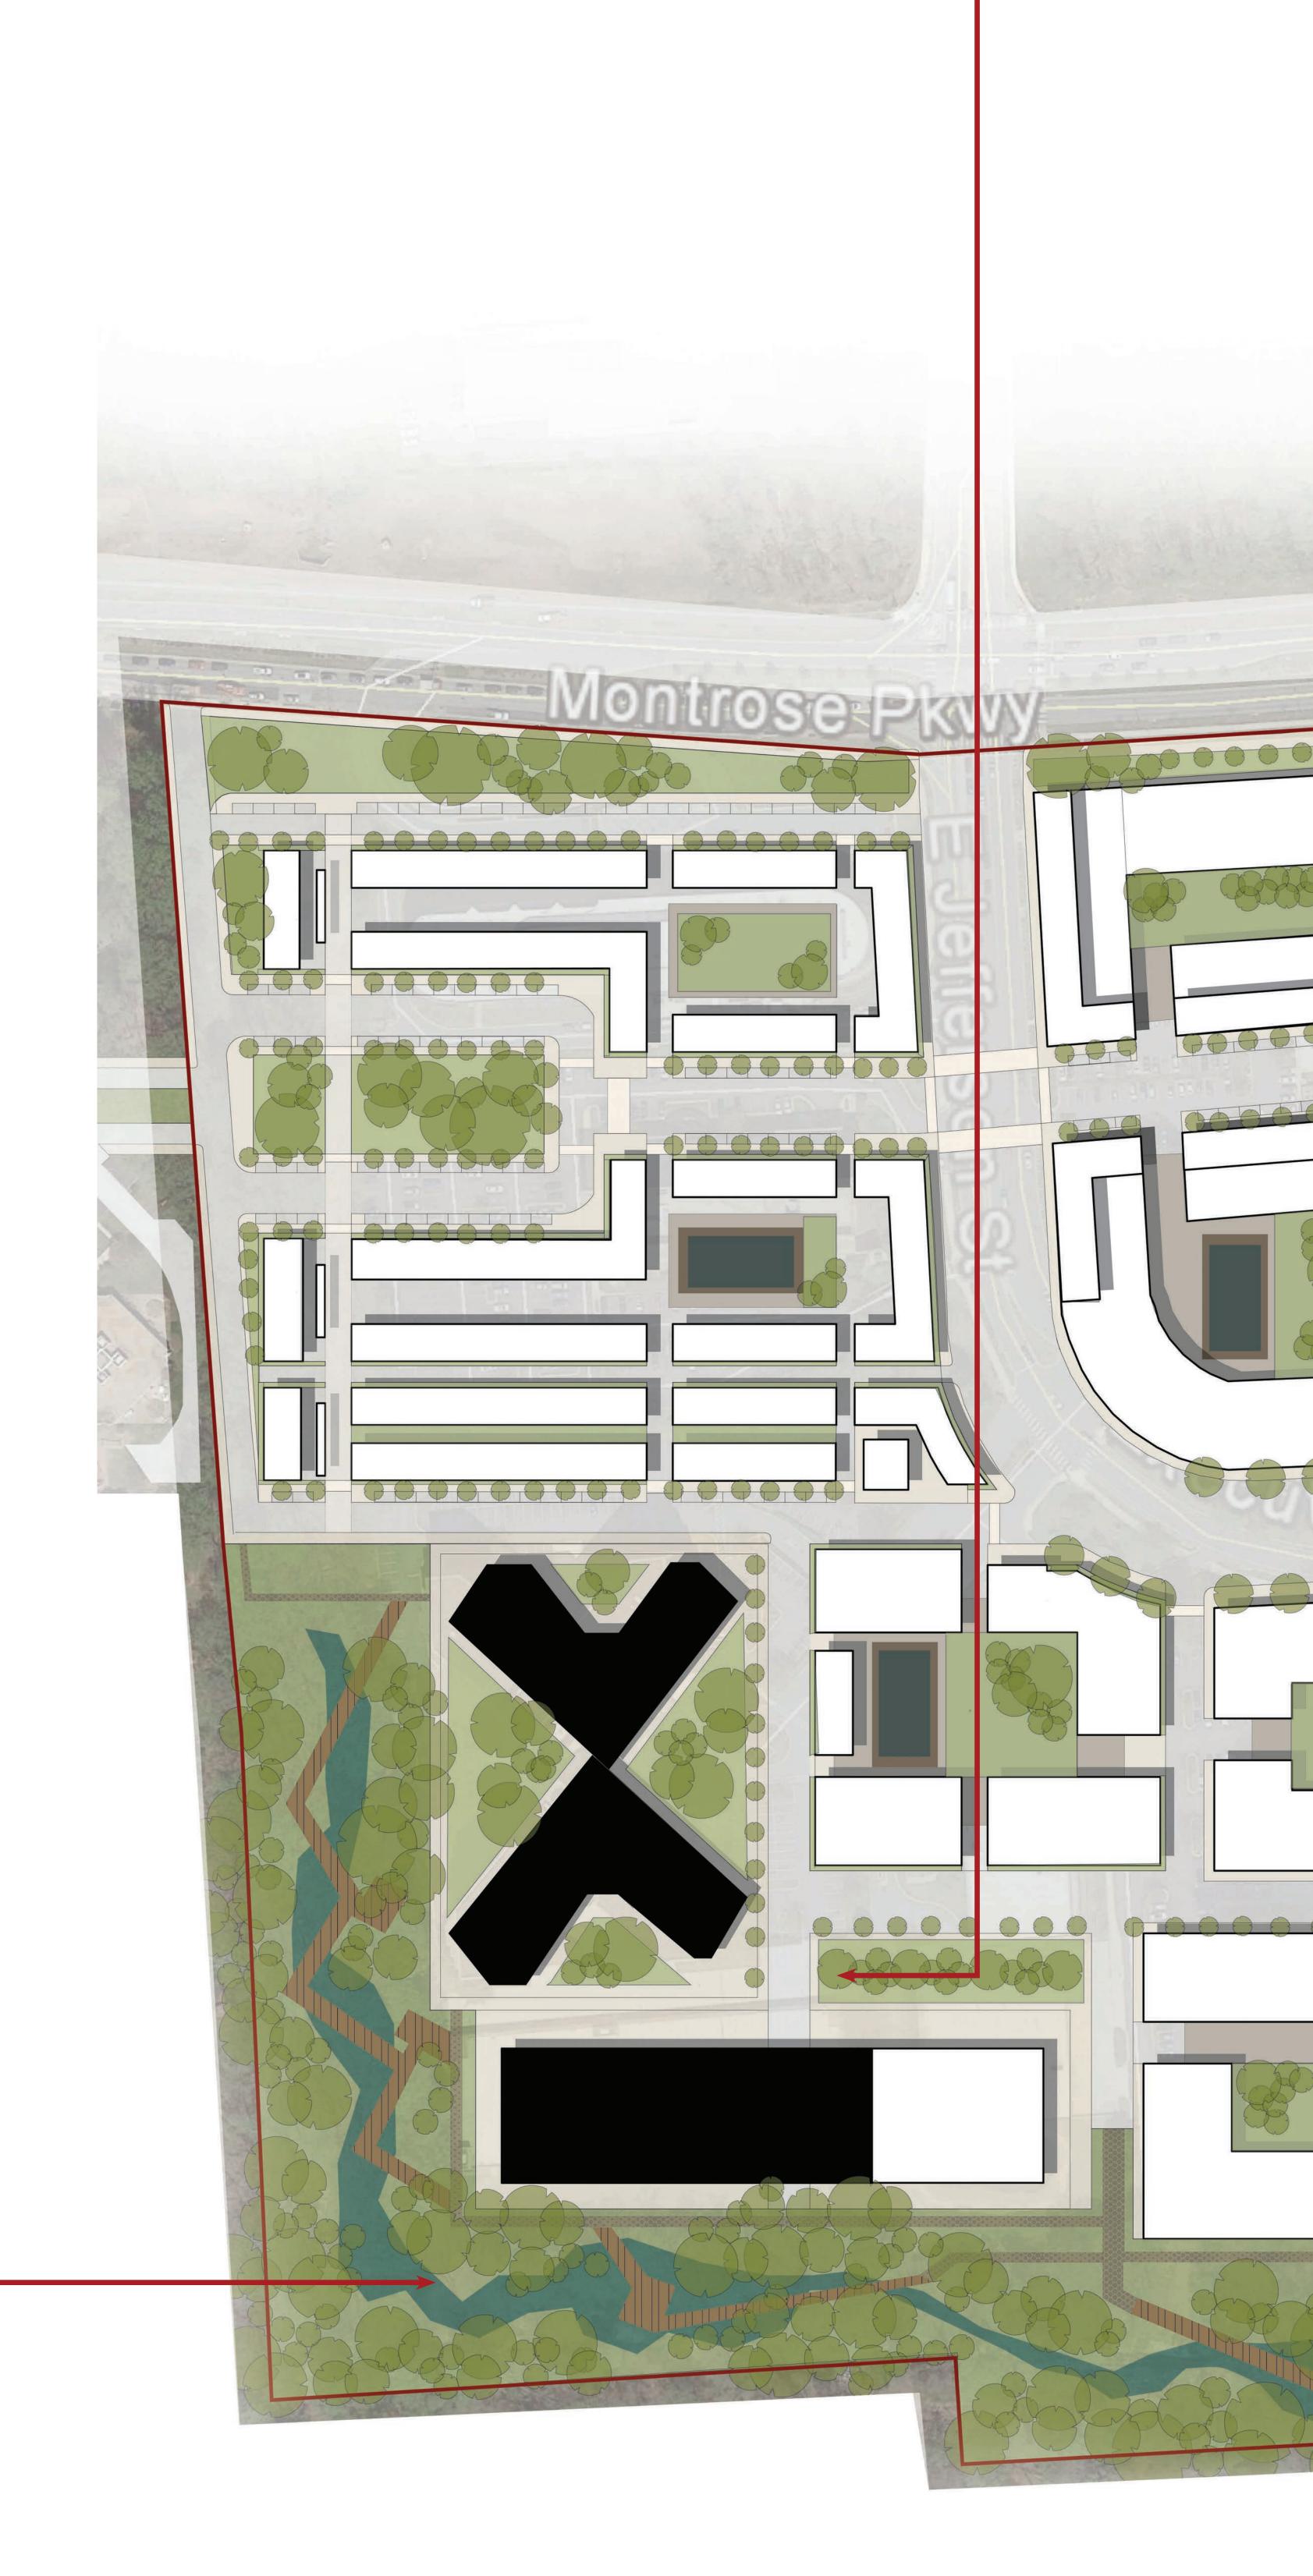




STREET,

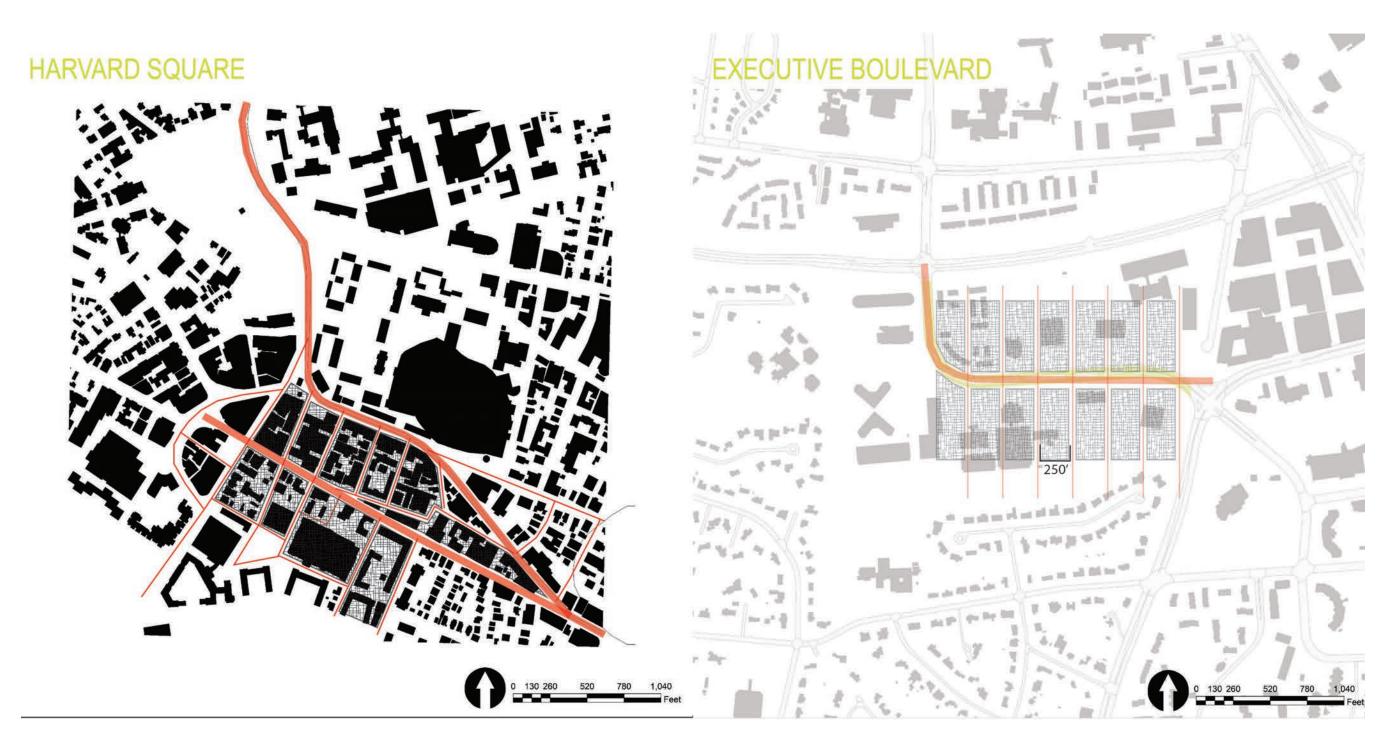




ACTIVITY

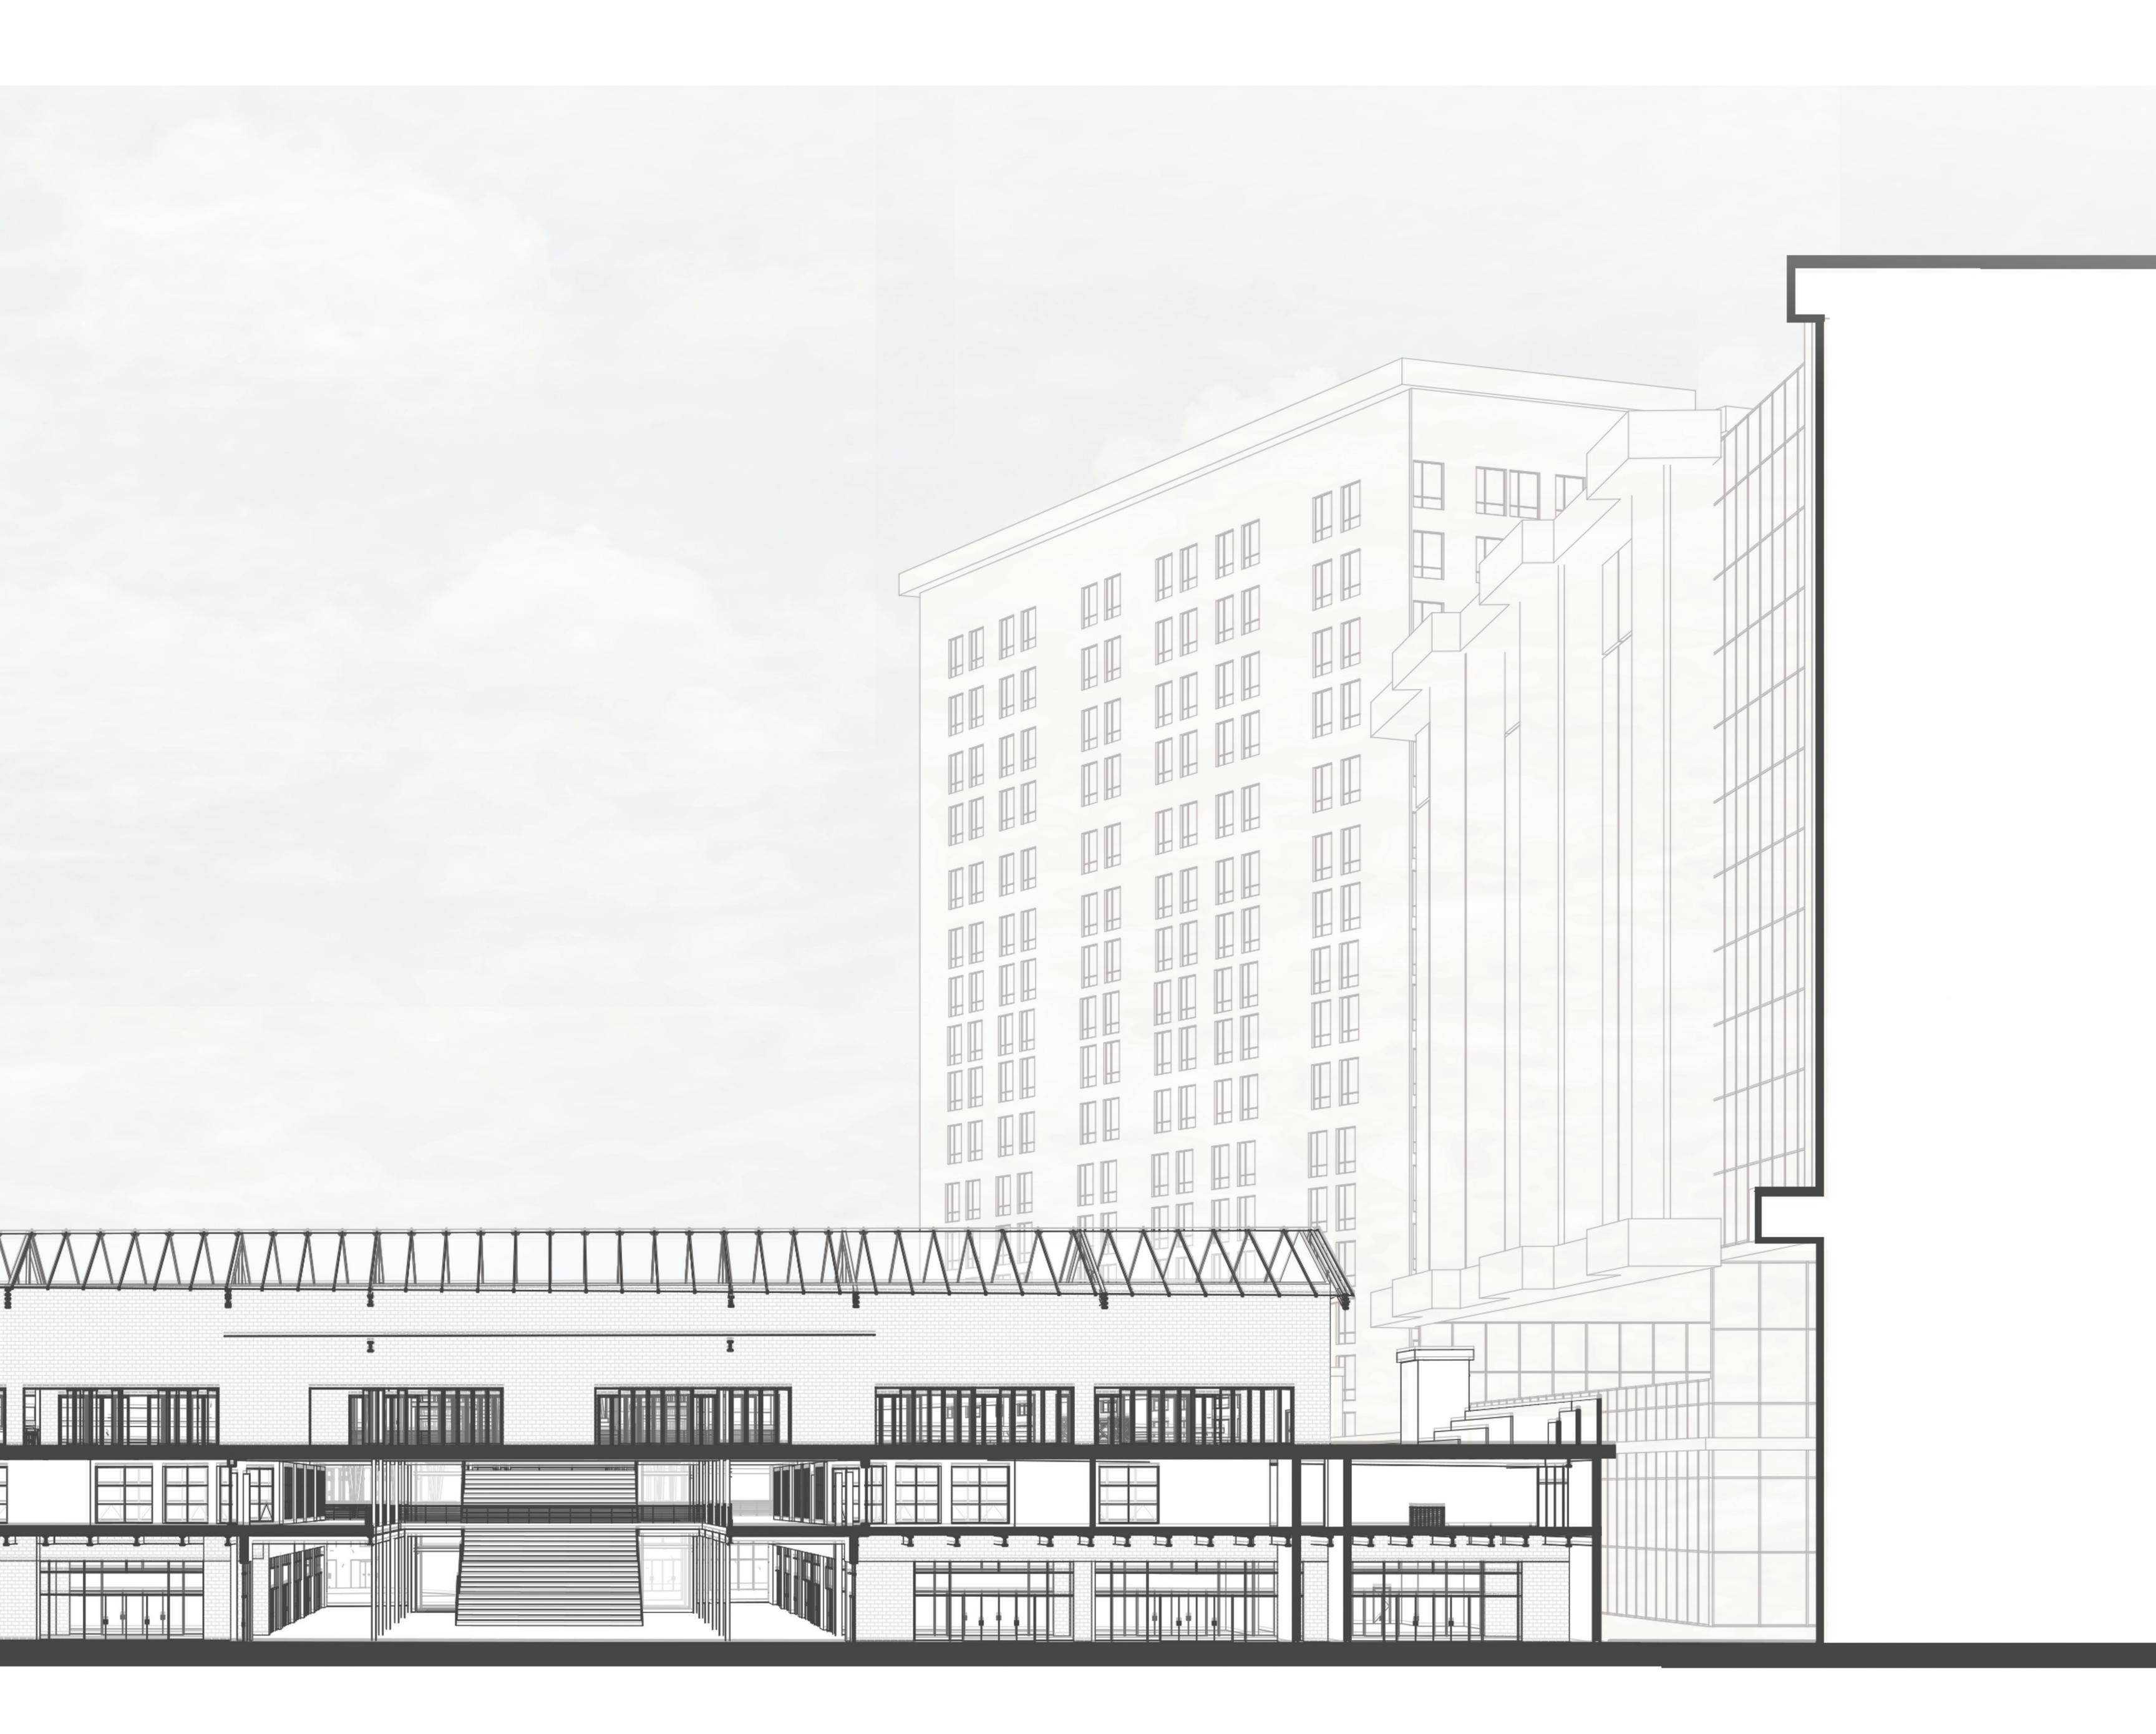


ENTIAL MOMENTS



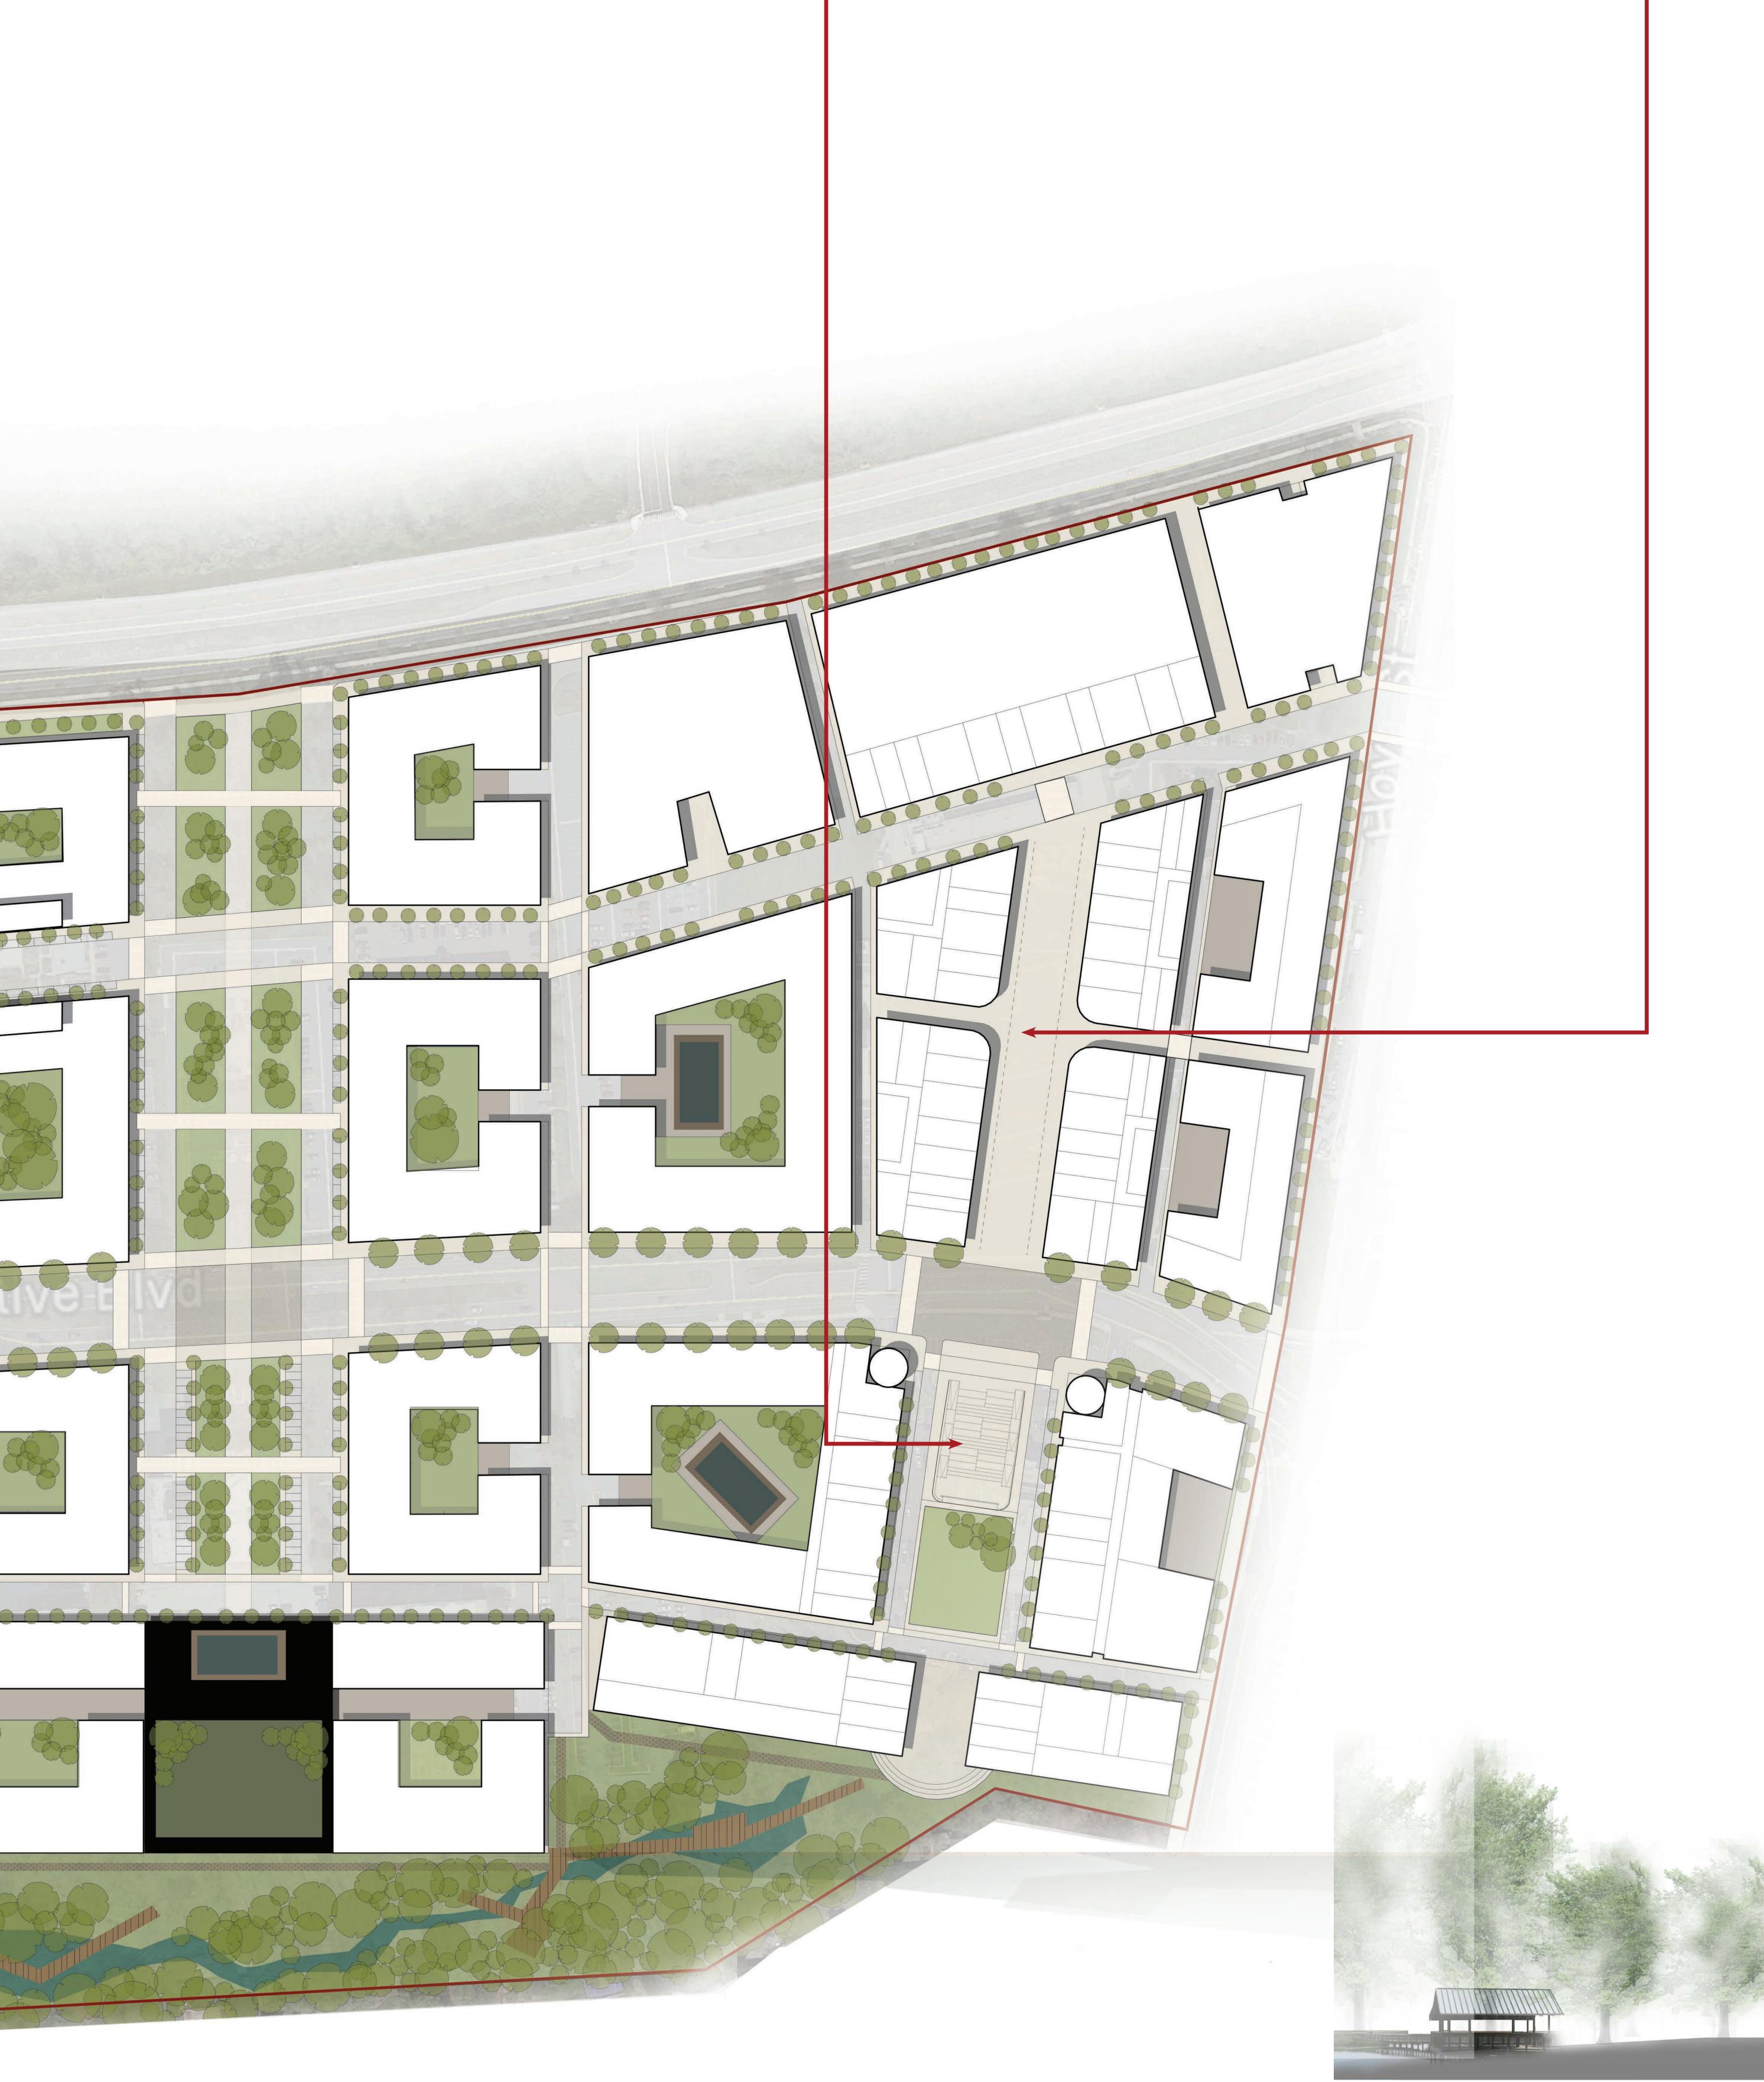


PROPOSED SITE: CONNECTION THROUGH EX




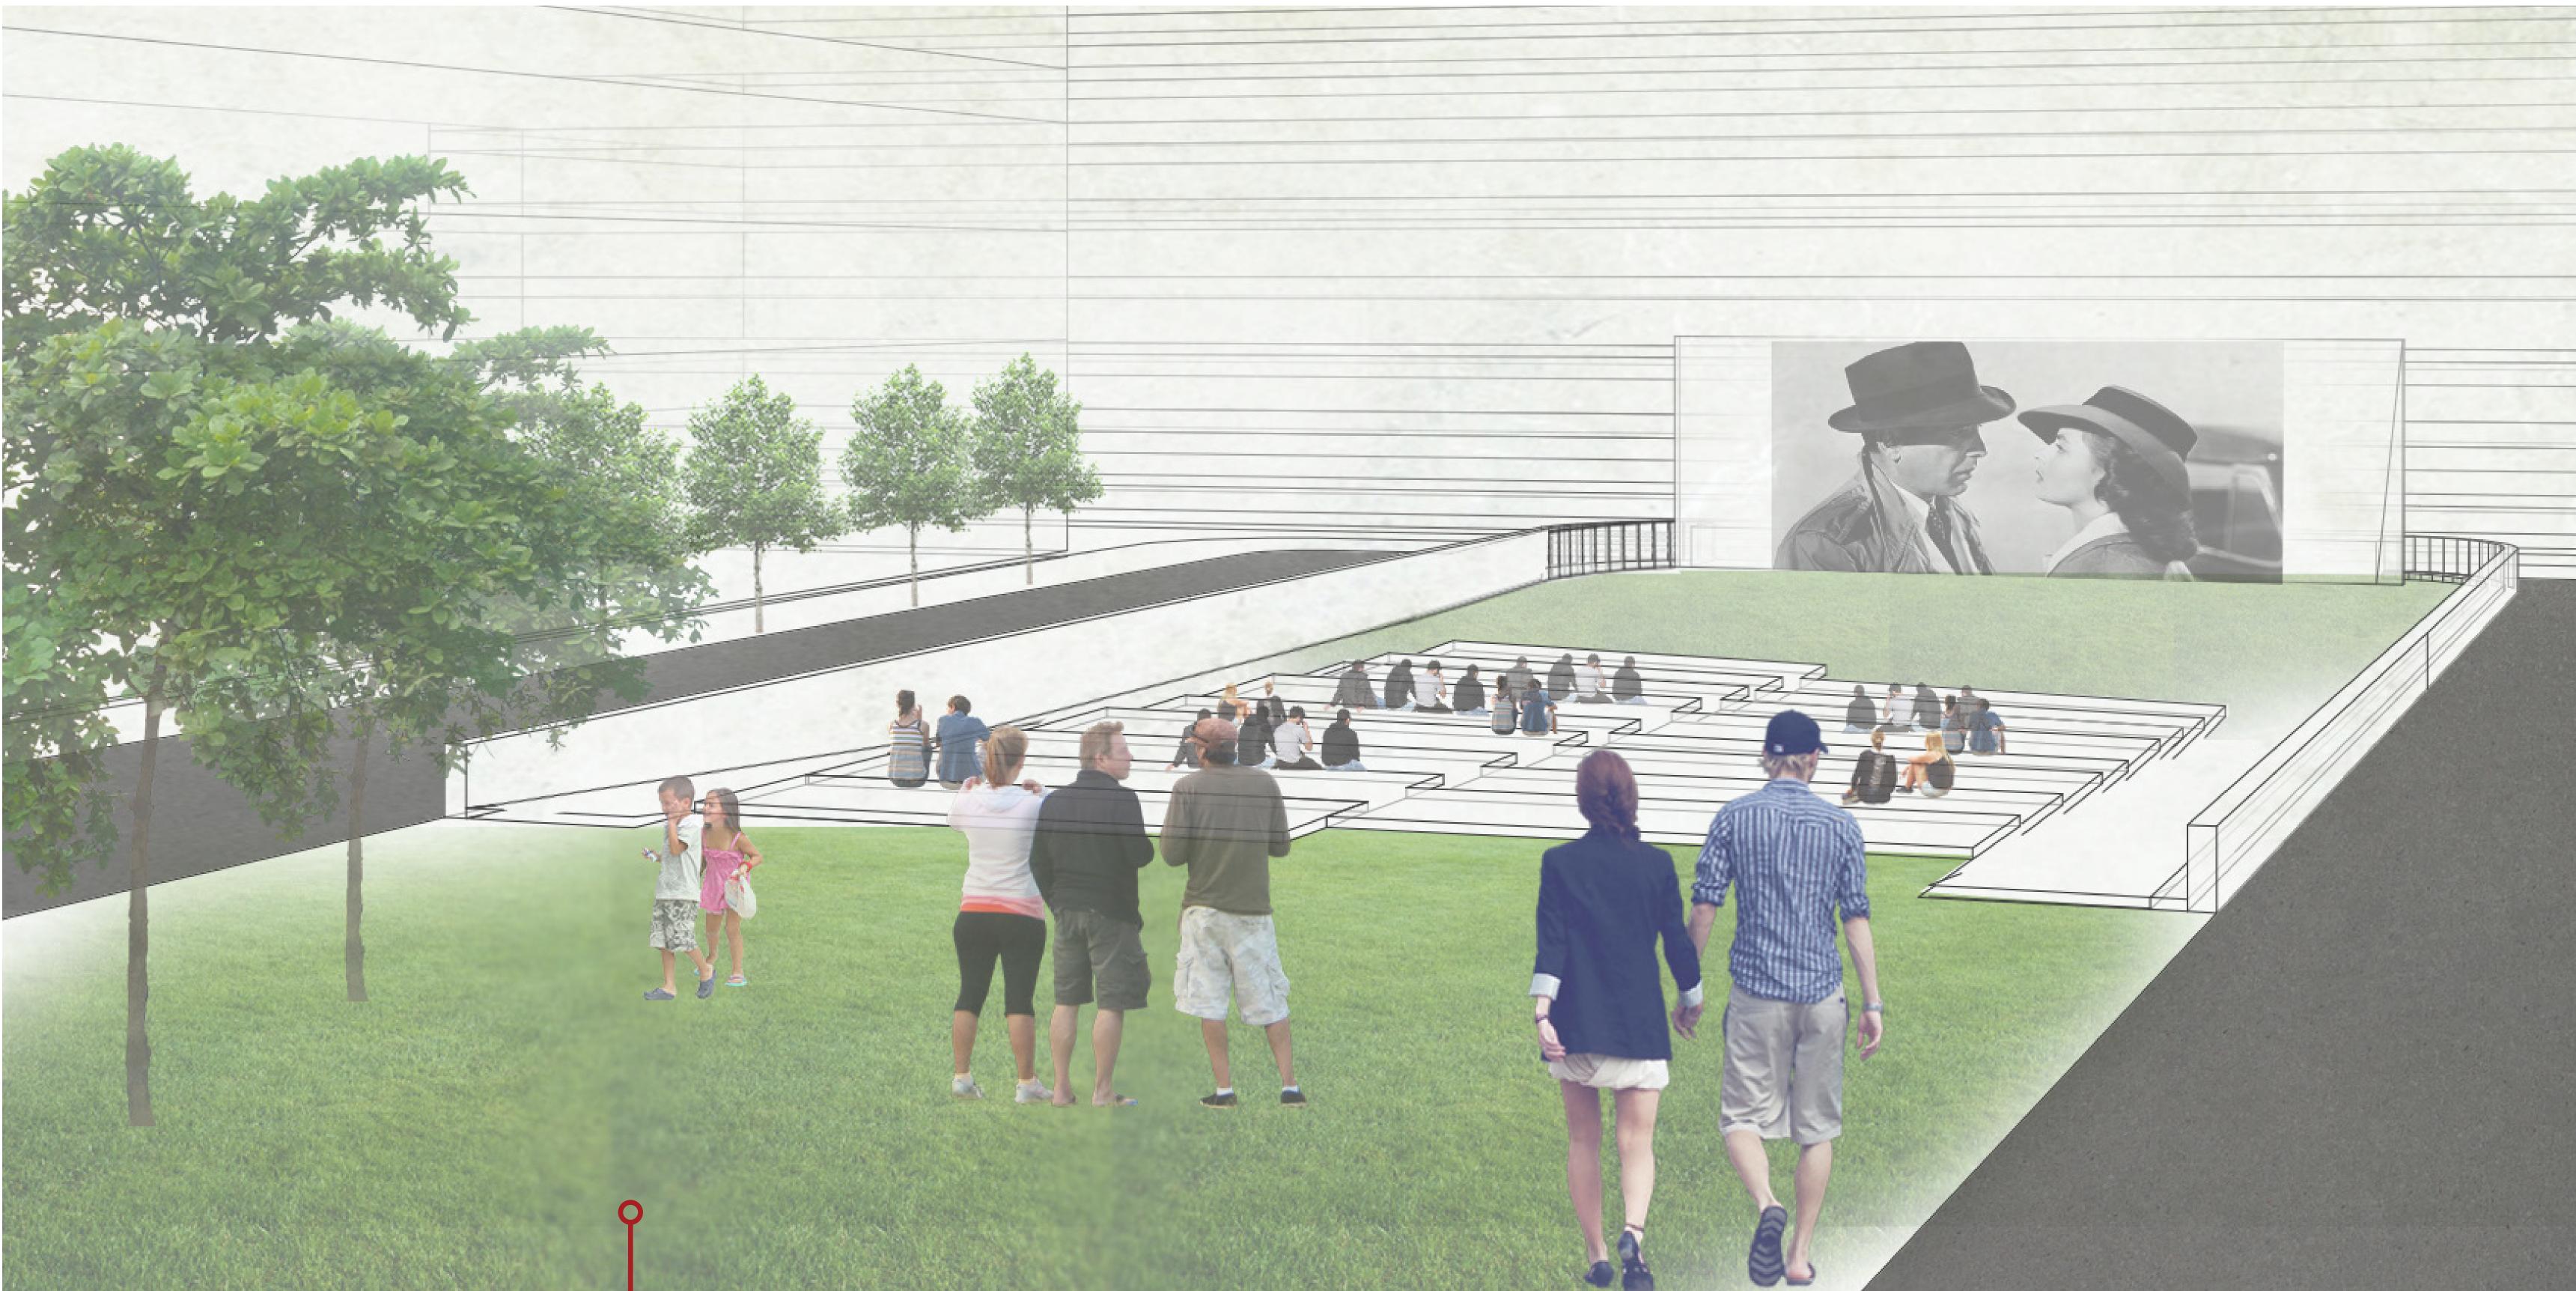



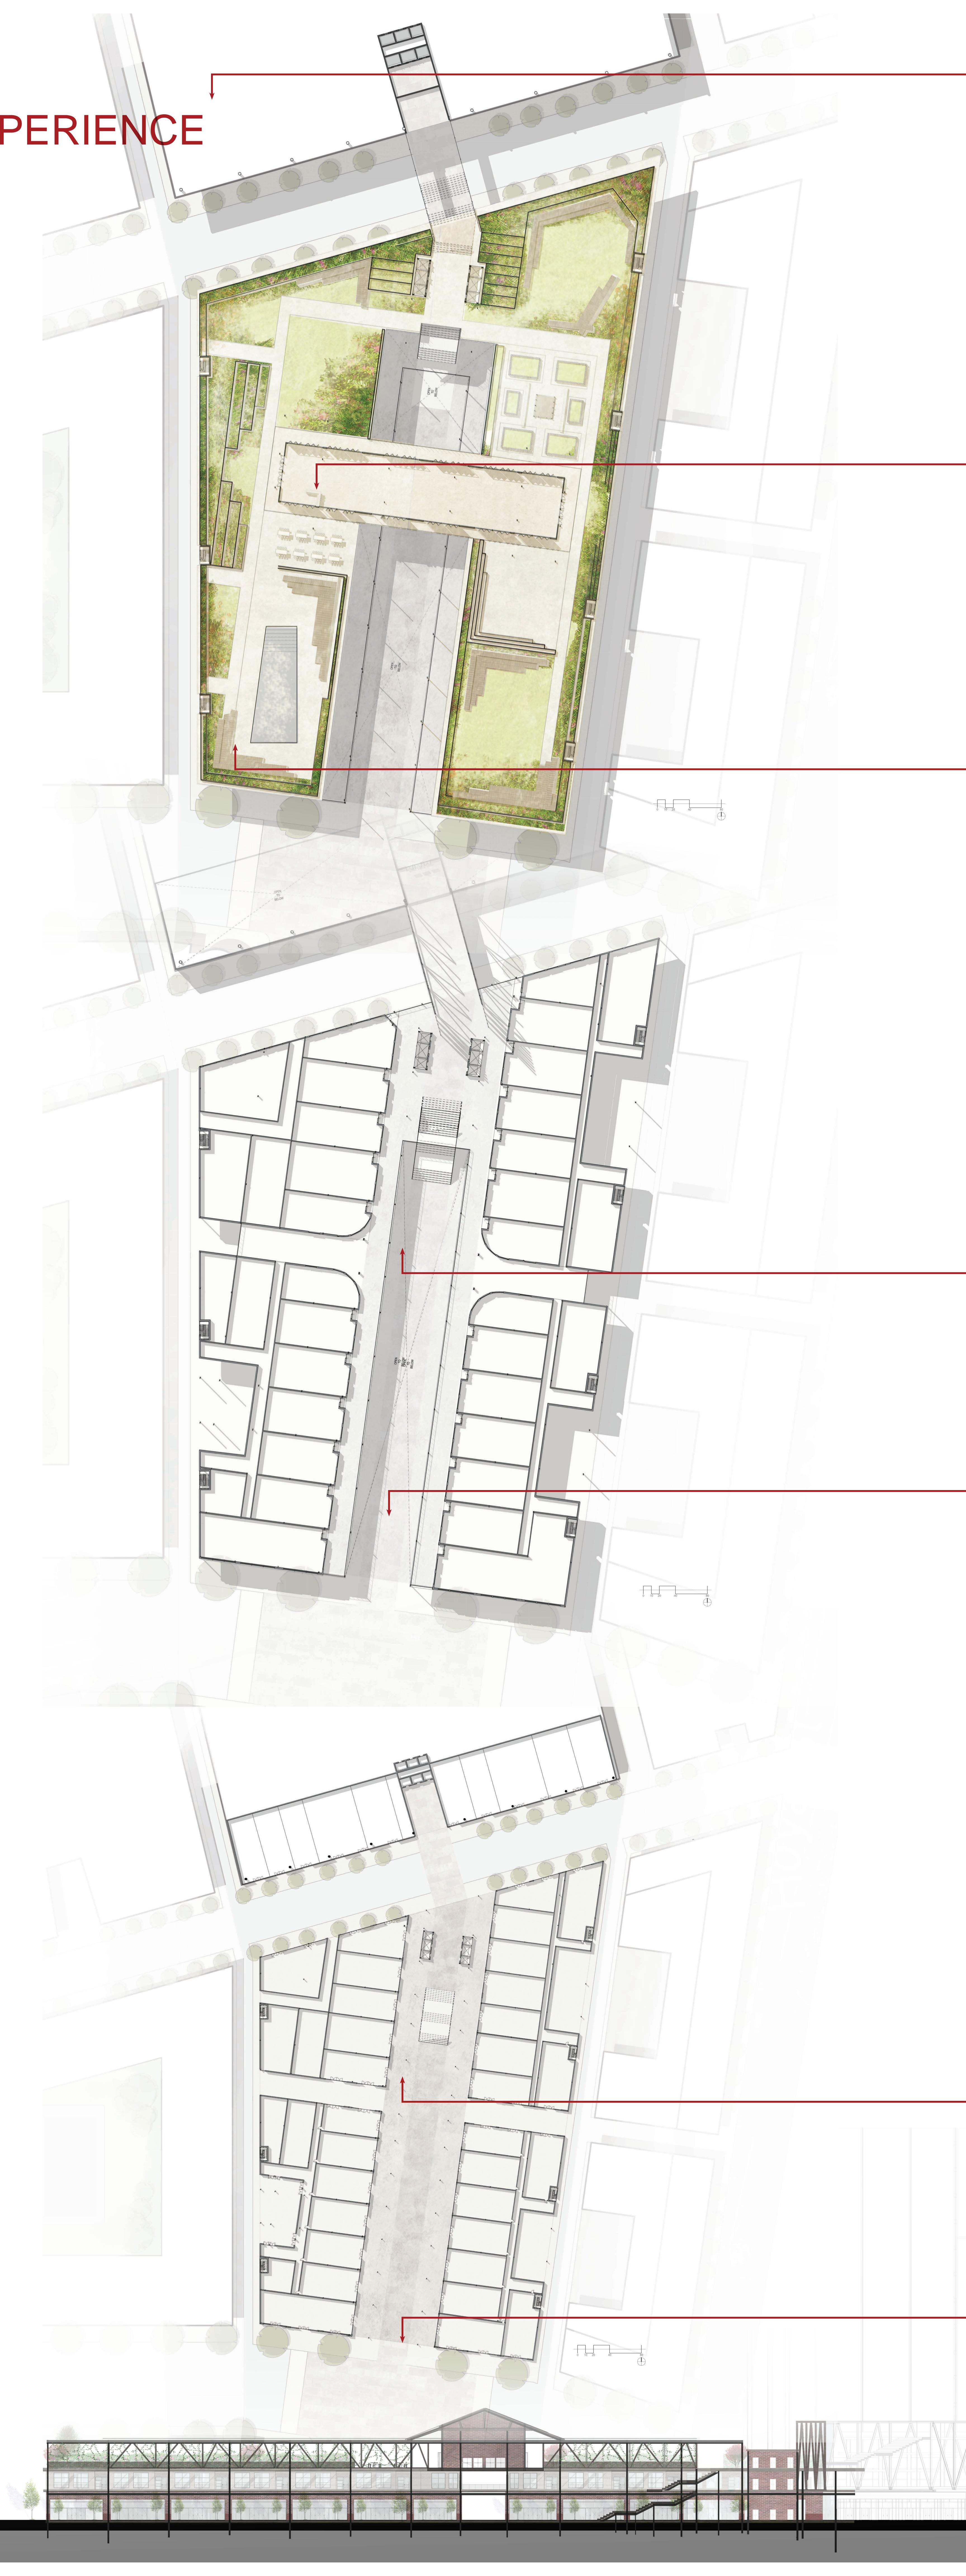




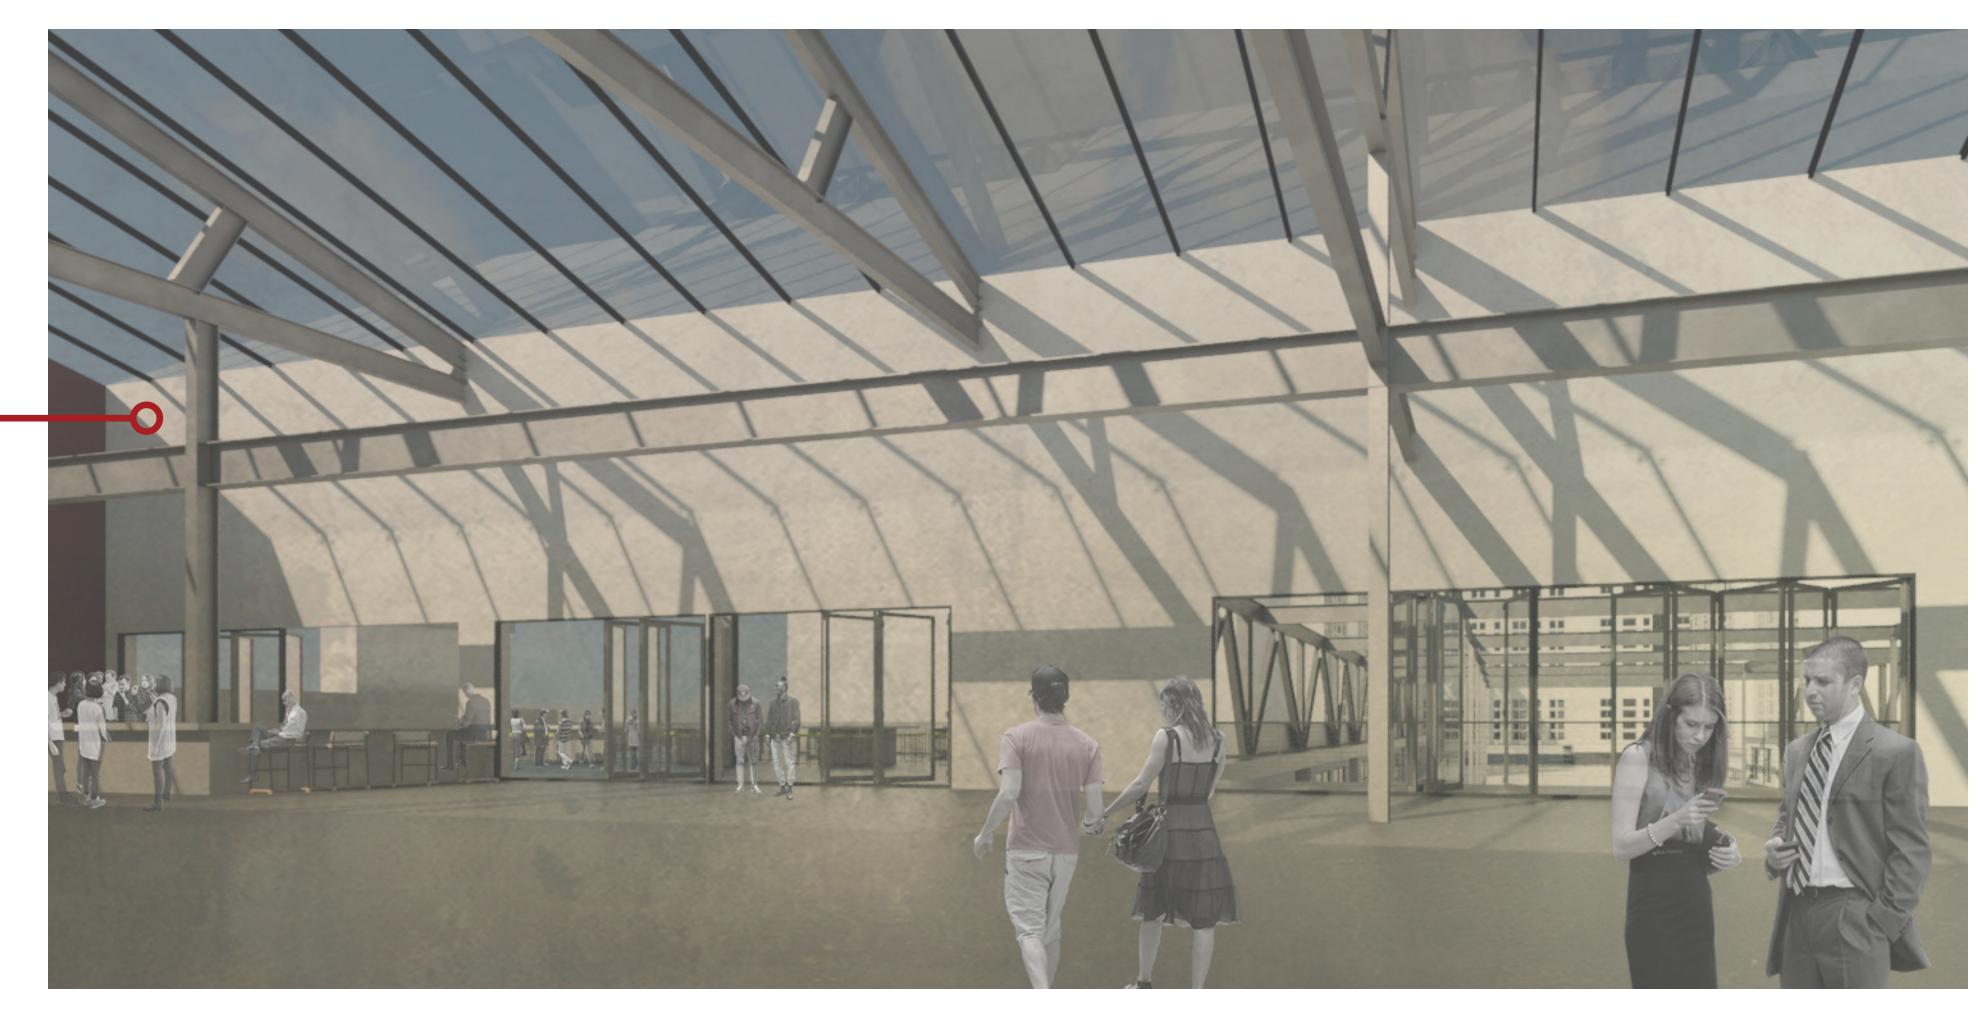

3rd LEVEL "SKYPARK"



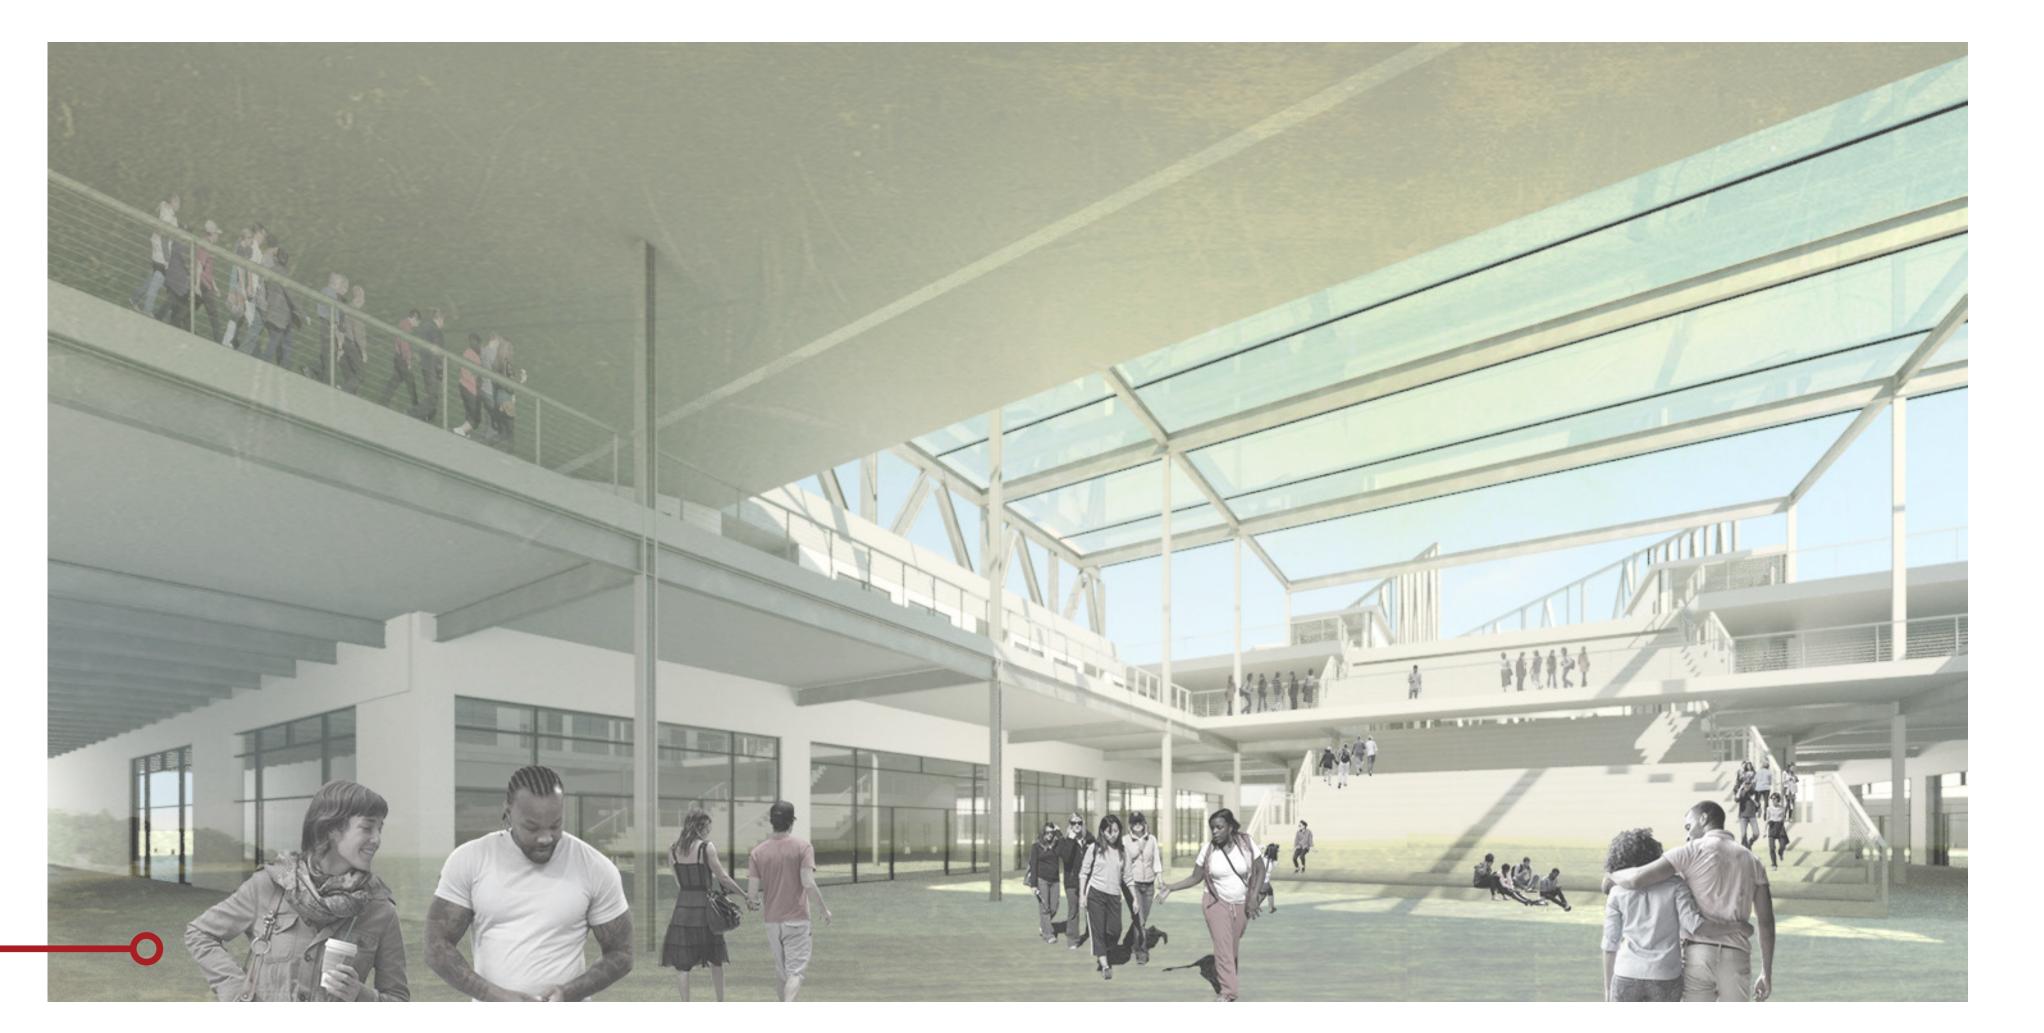

2nd LEVEL "OFFICE"

